


M0/ 15/1379

M0/ 15/1380

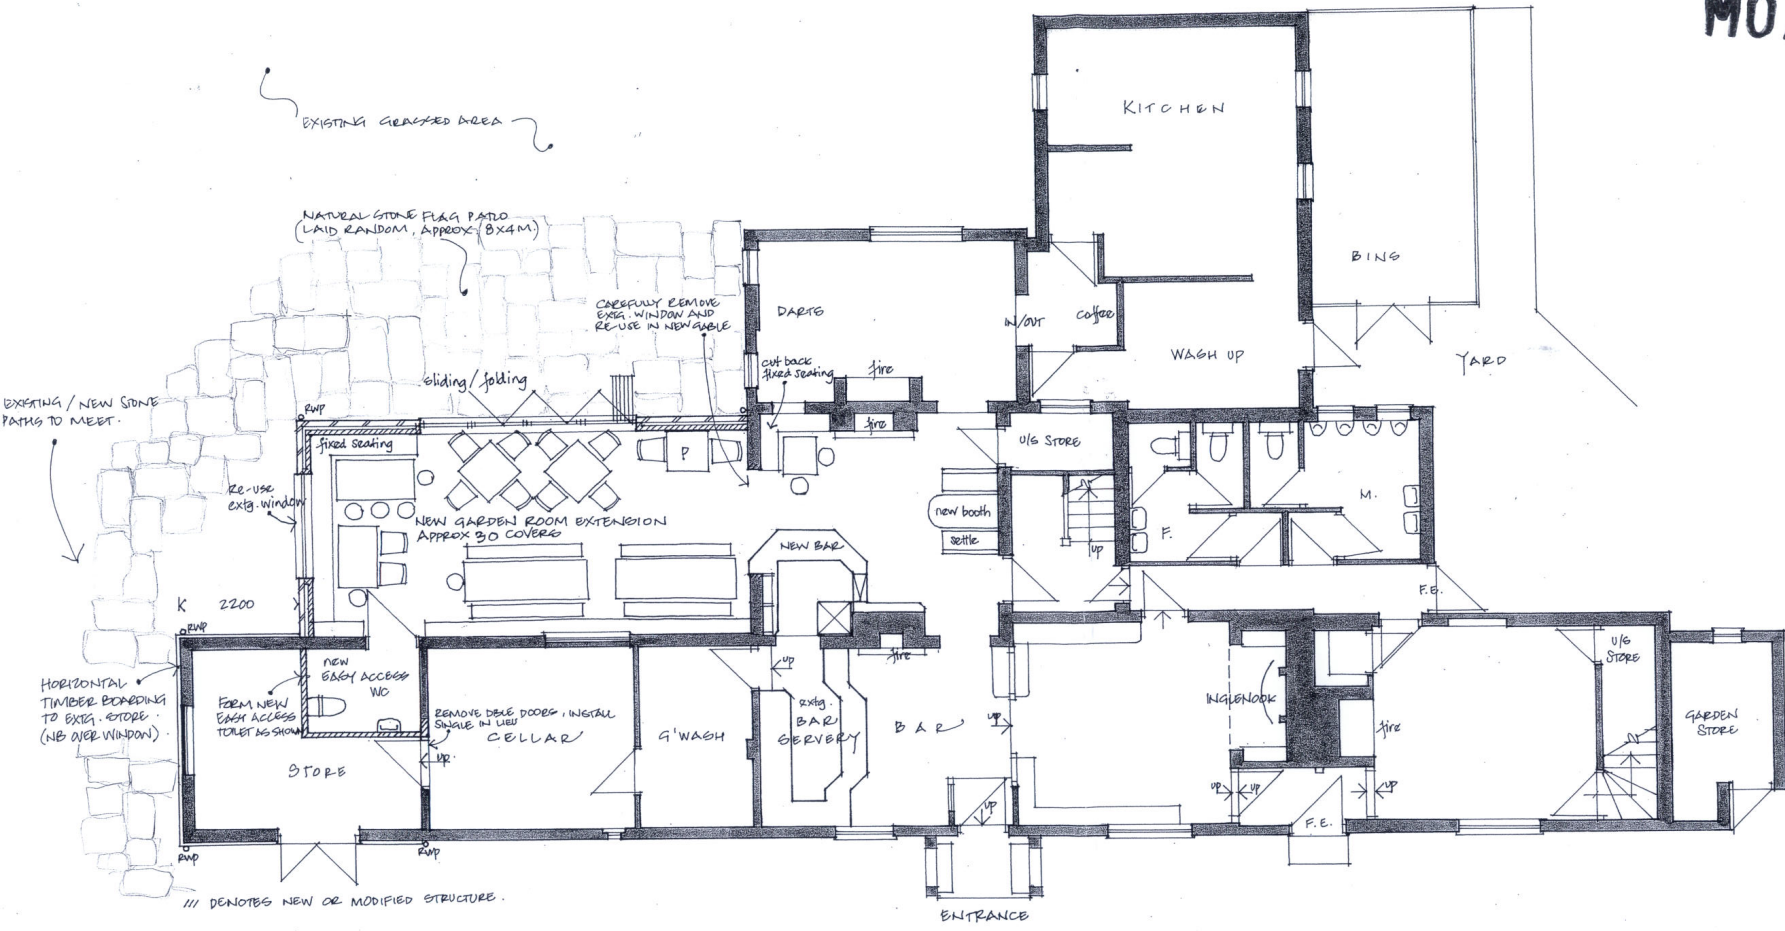

PROPOSED GROUND FLOOR PLAN

THE SCARLETT ARMS, WALLISWOOD

JAN 2015

1:100 @ A3

GREENLINE DESIGN Ltd.
Design Consultants

gwjdesign@icloud.com
110 High Street, Hampton in Arden, Solihull, B93 0AD Tel: 07711 879991

Client: HALL & WOODHOUSE

Project: THE SCARLETT ARMS

Drawing: PROPOSED G.F. PLAN

Scale: 1:100 Date: 01.15

Project: F44 Drg No. 03

This Drawing is the property of GREENLINE DESIGN LTD. Copyright is reserved by them, and the drawing is issued strictly on the condition that it shall NOT be copied, in whole or in part, without the prior written consent of GREENLINE DESIGN LTD. ALL DIMENSIONS TO BE CHECKED ON SITE prior to the commencement of work. Any discrepancies to be reported to the Supervising Officer.