



TITLE NUMBER
WSX238525

SITE PLAN


WEST SUSSEX : HORSHAM

ORDNANCE SURVEY MAP REFERENCE:

TQ0733SE

SCALE 1:1250

CROWN COPYRIGHT. Produced by HMLR. Further reproduction in whole or in part is prohibited without the prior written permission of Ordnance Survey. License Number GD 272728.

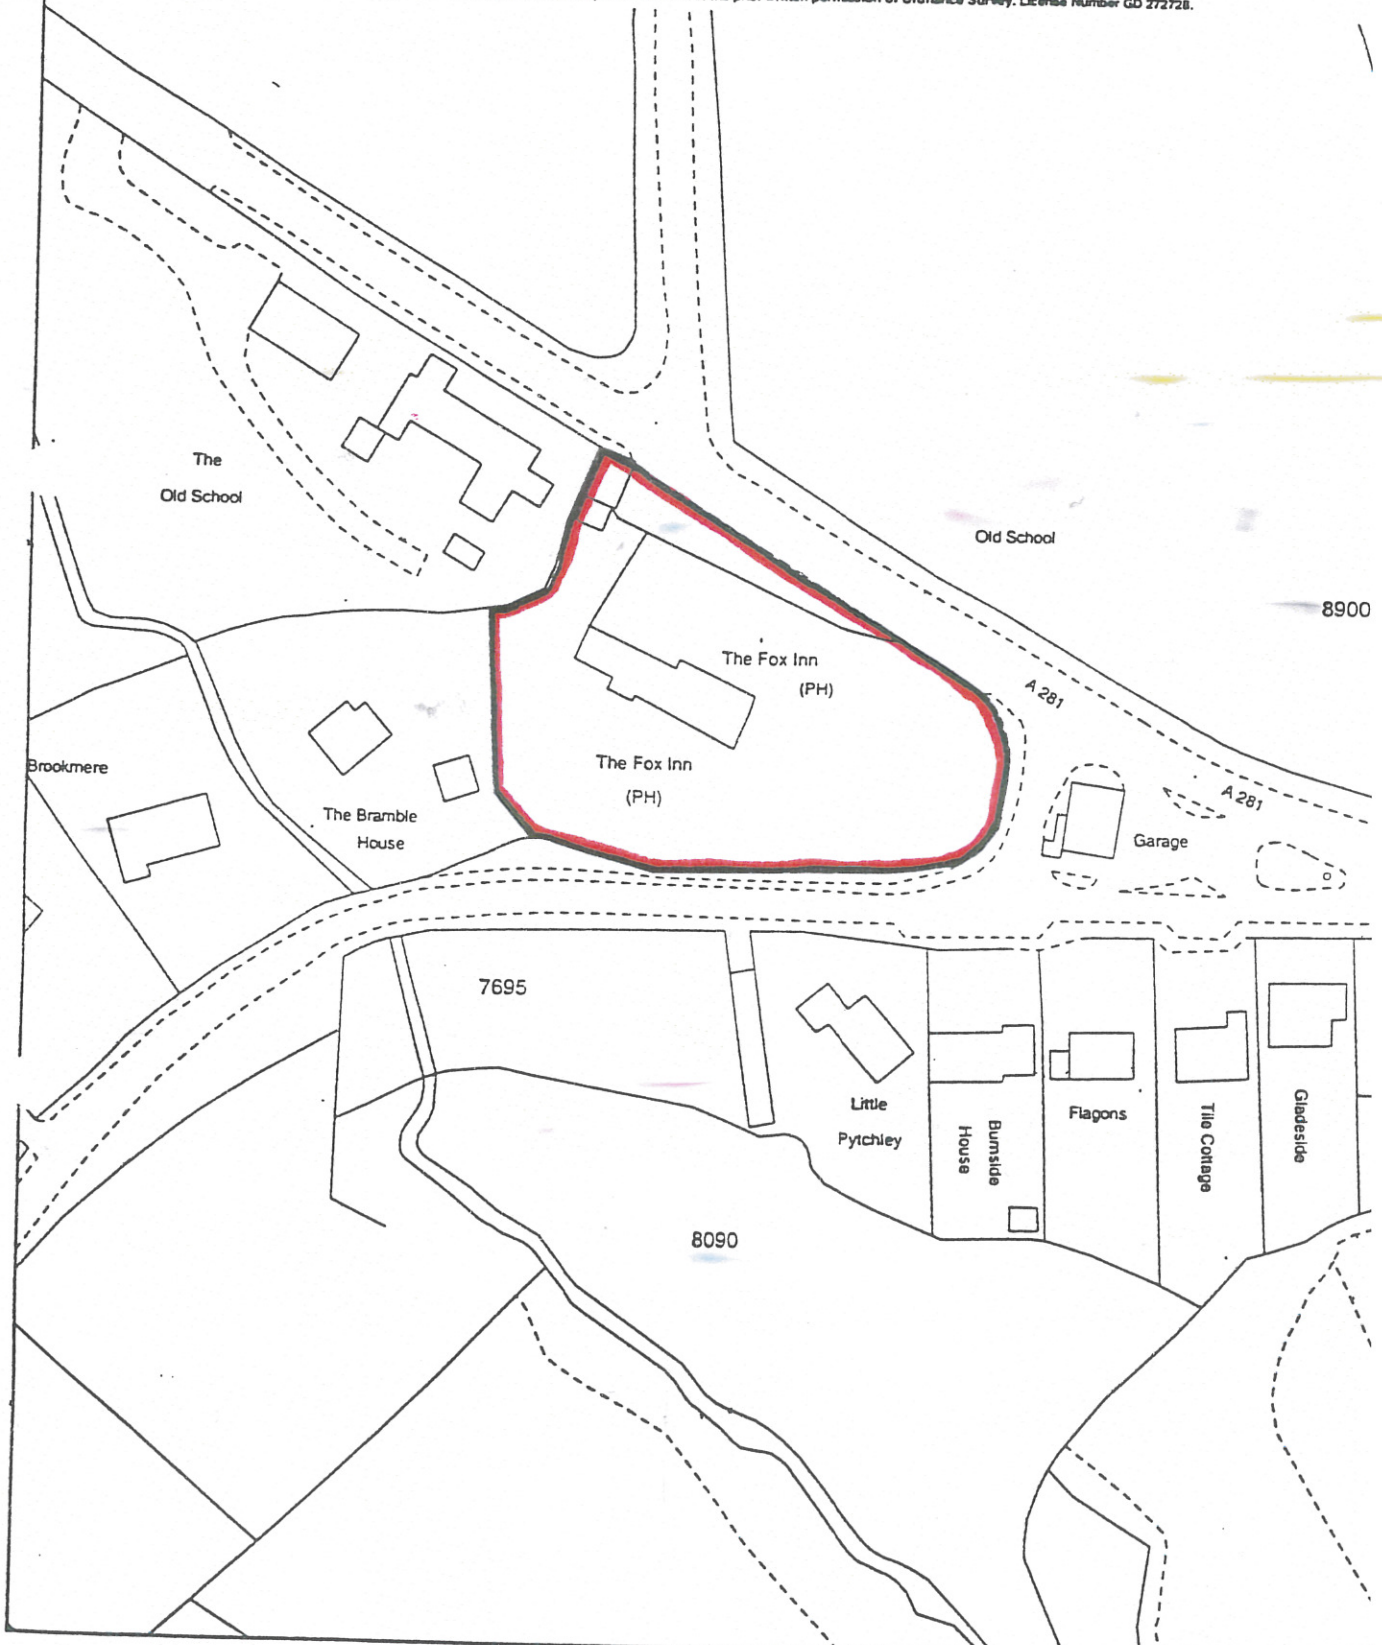

The Fox Inn, Bucks Green, Rudgwick.