



Plan of Ground Floor 1:50

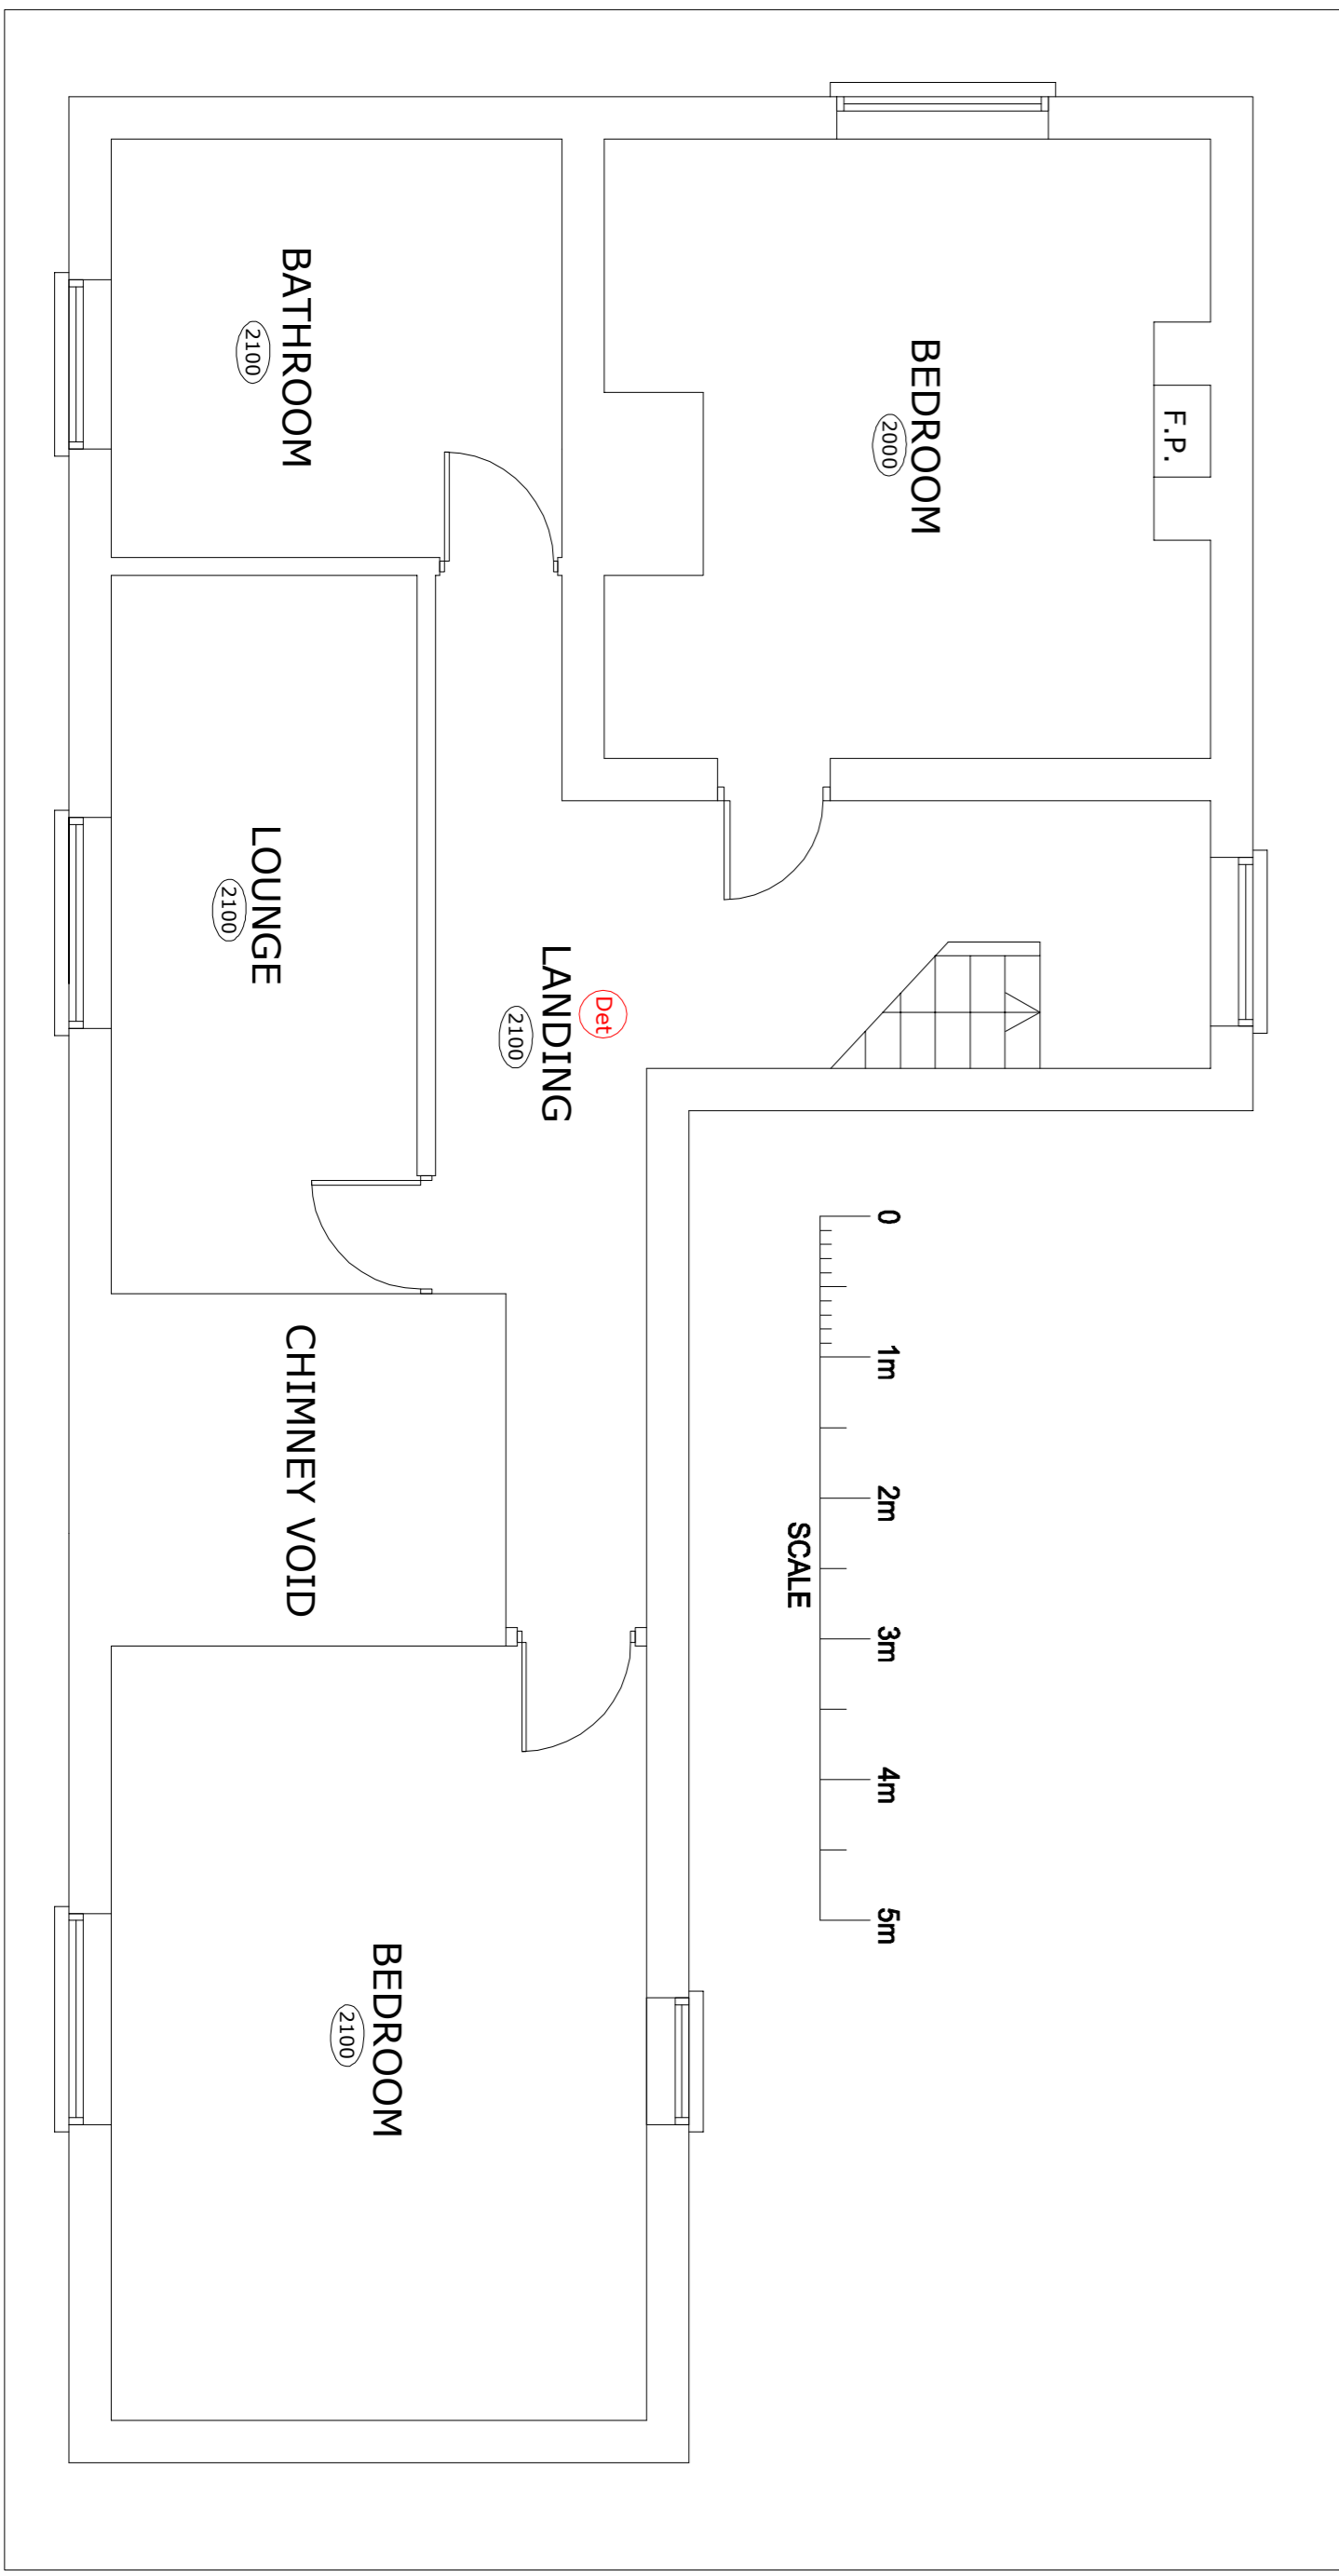

Plan of First Floor 1:50

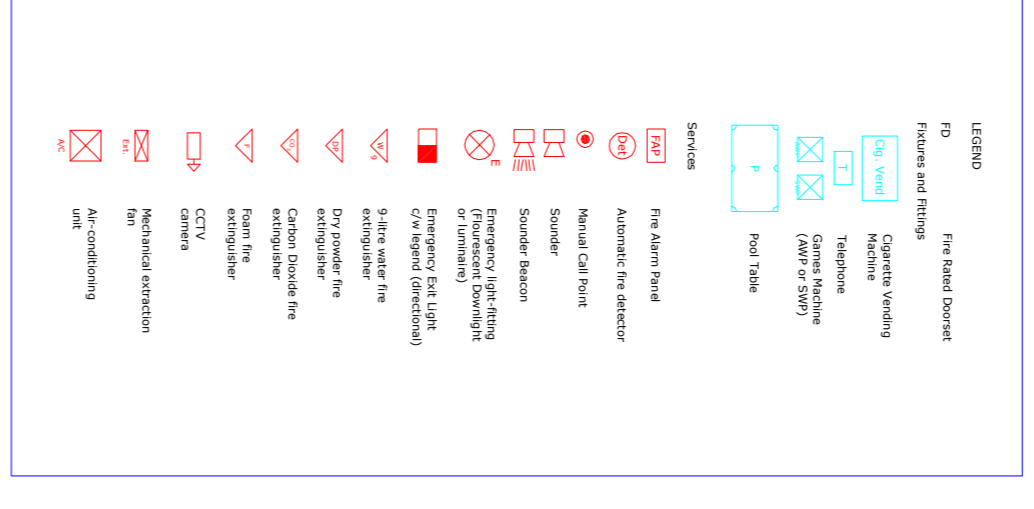

Rev.:	Notes:	Date:
-	-	-

1.0 GENERAL NOTES

- THIS INFORMATION IS NOT INTENDED TO PROVIDE A FULL SPECIFICATION OF WORKS TENDER DOCUMENT.
- ALL WORKS TO COMPLY WITH CURRENT BUILDING REGULATIONS & LOCAL AUTHORITY REQUIREMENTS.
- ELECTRICAL INSTALLATIONS MUST COMPLY WITH THE 18TH EDITION REGULATIONS.
- ALL WALLS & CEILING SURFACES CLASS 1. SKEWED OR FLARE FINISH TO BS 419 PART 1, EXCEPT FOR CIRCULATION SPACES WHICH ARE CLASS BRANDED.
- ALL DIMENSIONS TO BE CHECKED ON SITE.
- ANY PARTNER INFORMATION OF OWNERS ARISING FROM THIS DRAWING SHOULD BE ADDRESSED TO SO DESIGN.

Project Title:
Scarlett Arms
Layout of Property Floors

Project Address:	Widlingwood
Drawing Number:	20C0007753-FP
Sheet No:	1 of 1
Date:	06-05-10
Scale:	1:50
Page No:	A1



2C Design Consultants Ltd
 The Design Hub
 Parra Way
 Coventry CV1 2TT
 Coventry CV1 2TT
 Tel: 02476-792-218
 Fax: 02476-792-218
 www.2Cdesign.co.uk