


MO/ 15/1379

MO/ 15/1380

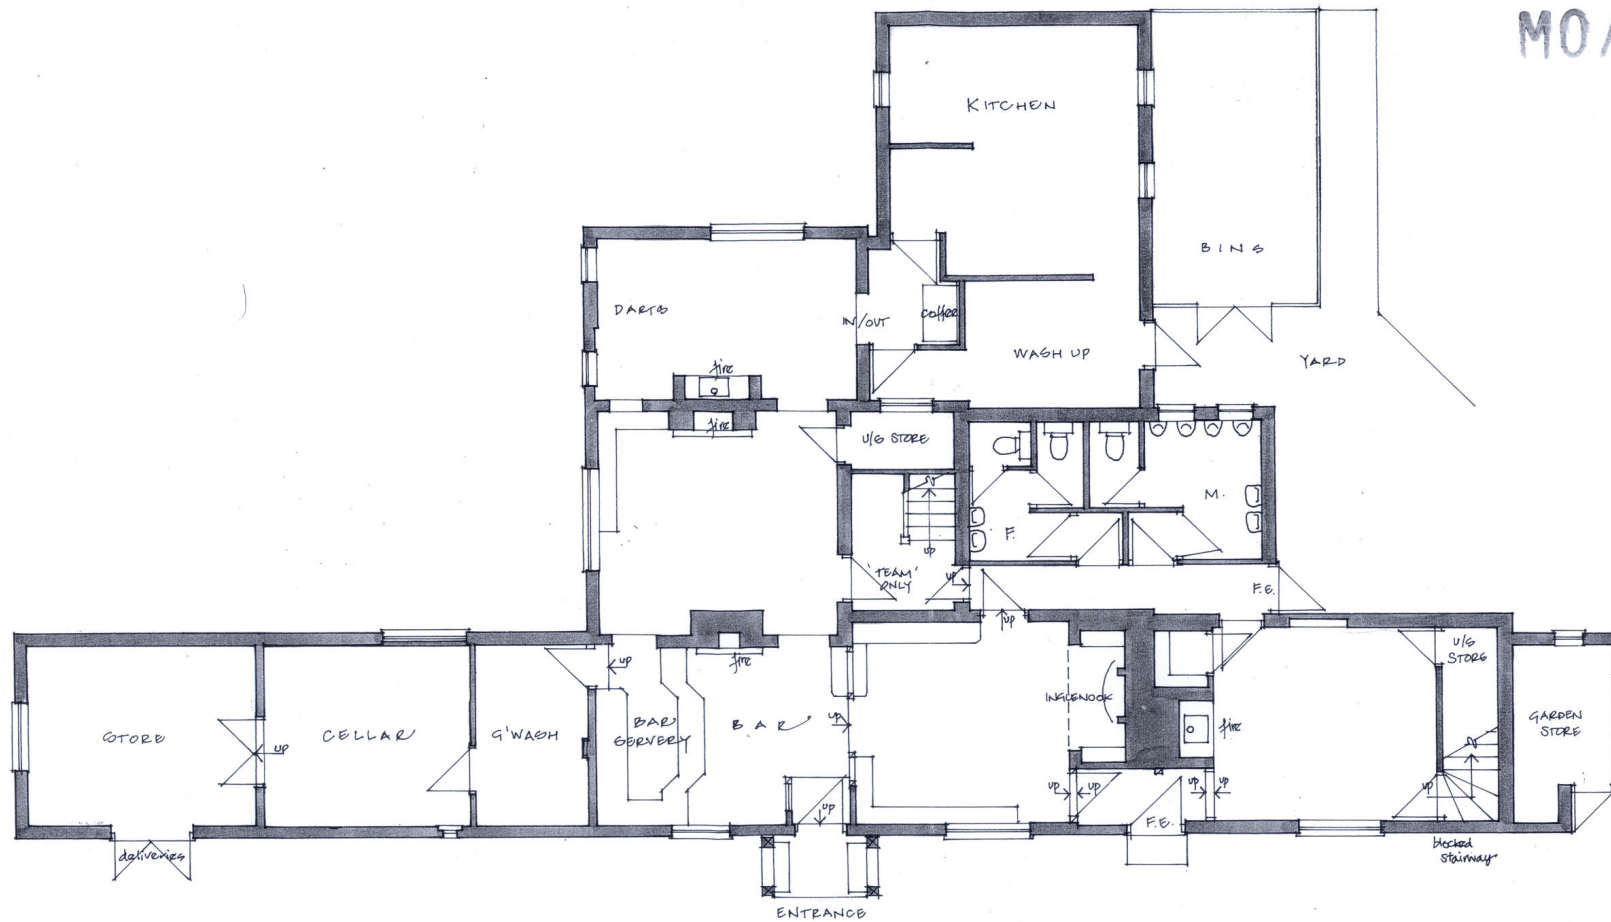

EXISTING GROUND FLOOR PLAN

THE SCARLETT ARMS, WALLISWOOD

JAN 2015

1:100 @ A3

| | |
|--|--------------------|
| GREENLINE DESIGN Ltd. | |
| Design Consultants | |
| gwjdesign@icloud.com | |
| 110 High Street, Hampton in Arden, Solihull, B95 0AD | |
| Tel: 07711 879991 | |
| Client: | HALL & WOODHOUSE |
| Project: | THE SCARLETT ARMS |
| Drawing: | EXISTING G.F. PLAN |
| Scale: | 1:100 |
| Date: | 01.15 |
| Project: | F44 |
| Dirg No.: | 02 |

This Drawing is the property of GREENLINE DESIGN LTD. Copyright is reserved by them, and the drawing is loaned strictly on the condition that it shall NOT be copied, in whole or in part, without the prior written consent of GREENLINE DESIGN LTD.
 ALL DIMENSIONS TO BE CHECKED ON SITE prior to the commencement of work.
 Any discrepancies to be reported to the Supervising Officer.