


Plan of Ground Floor 1:75

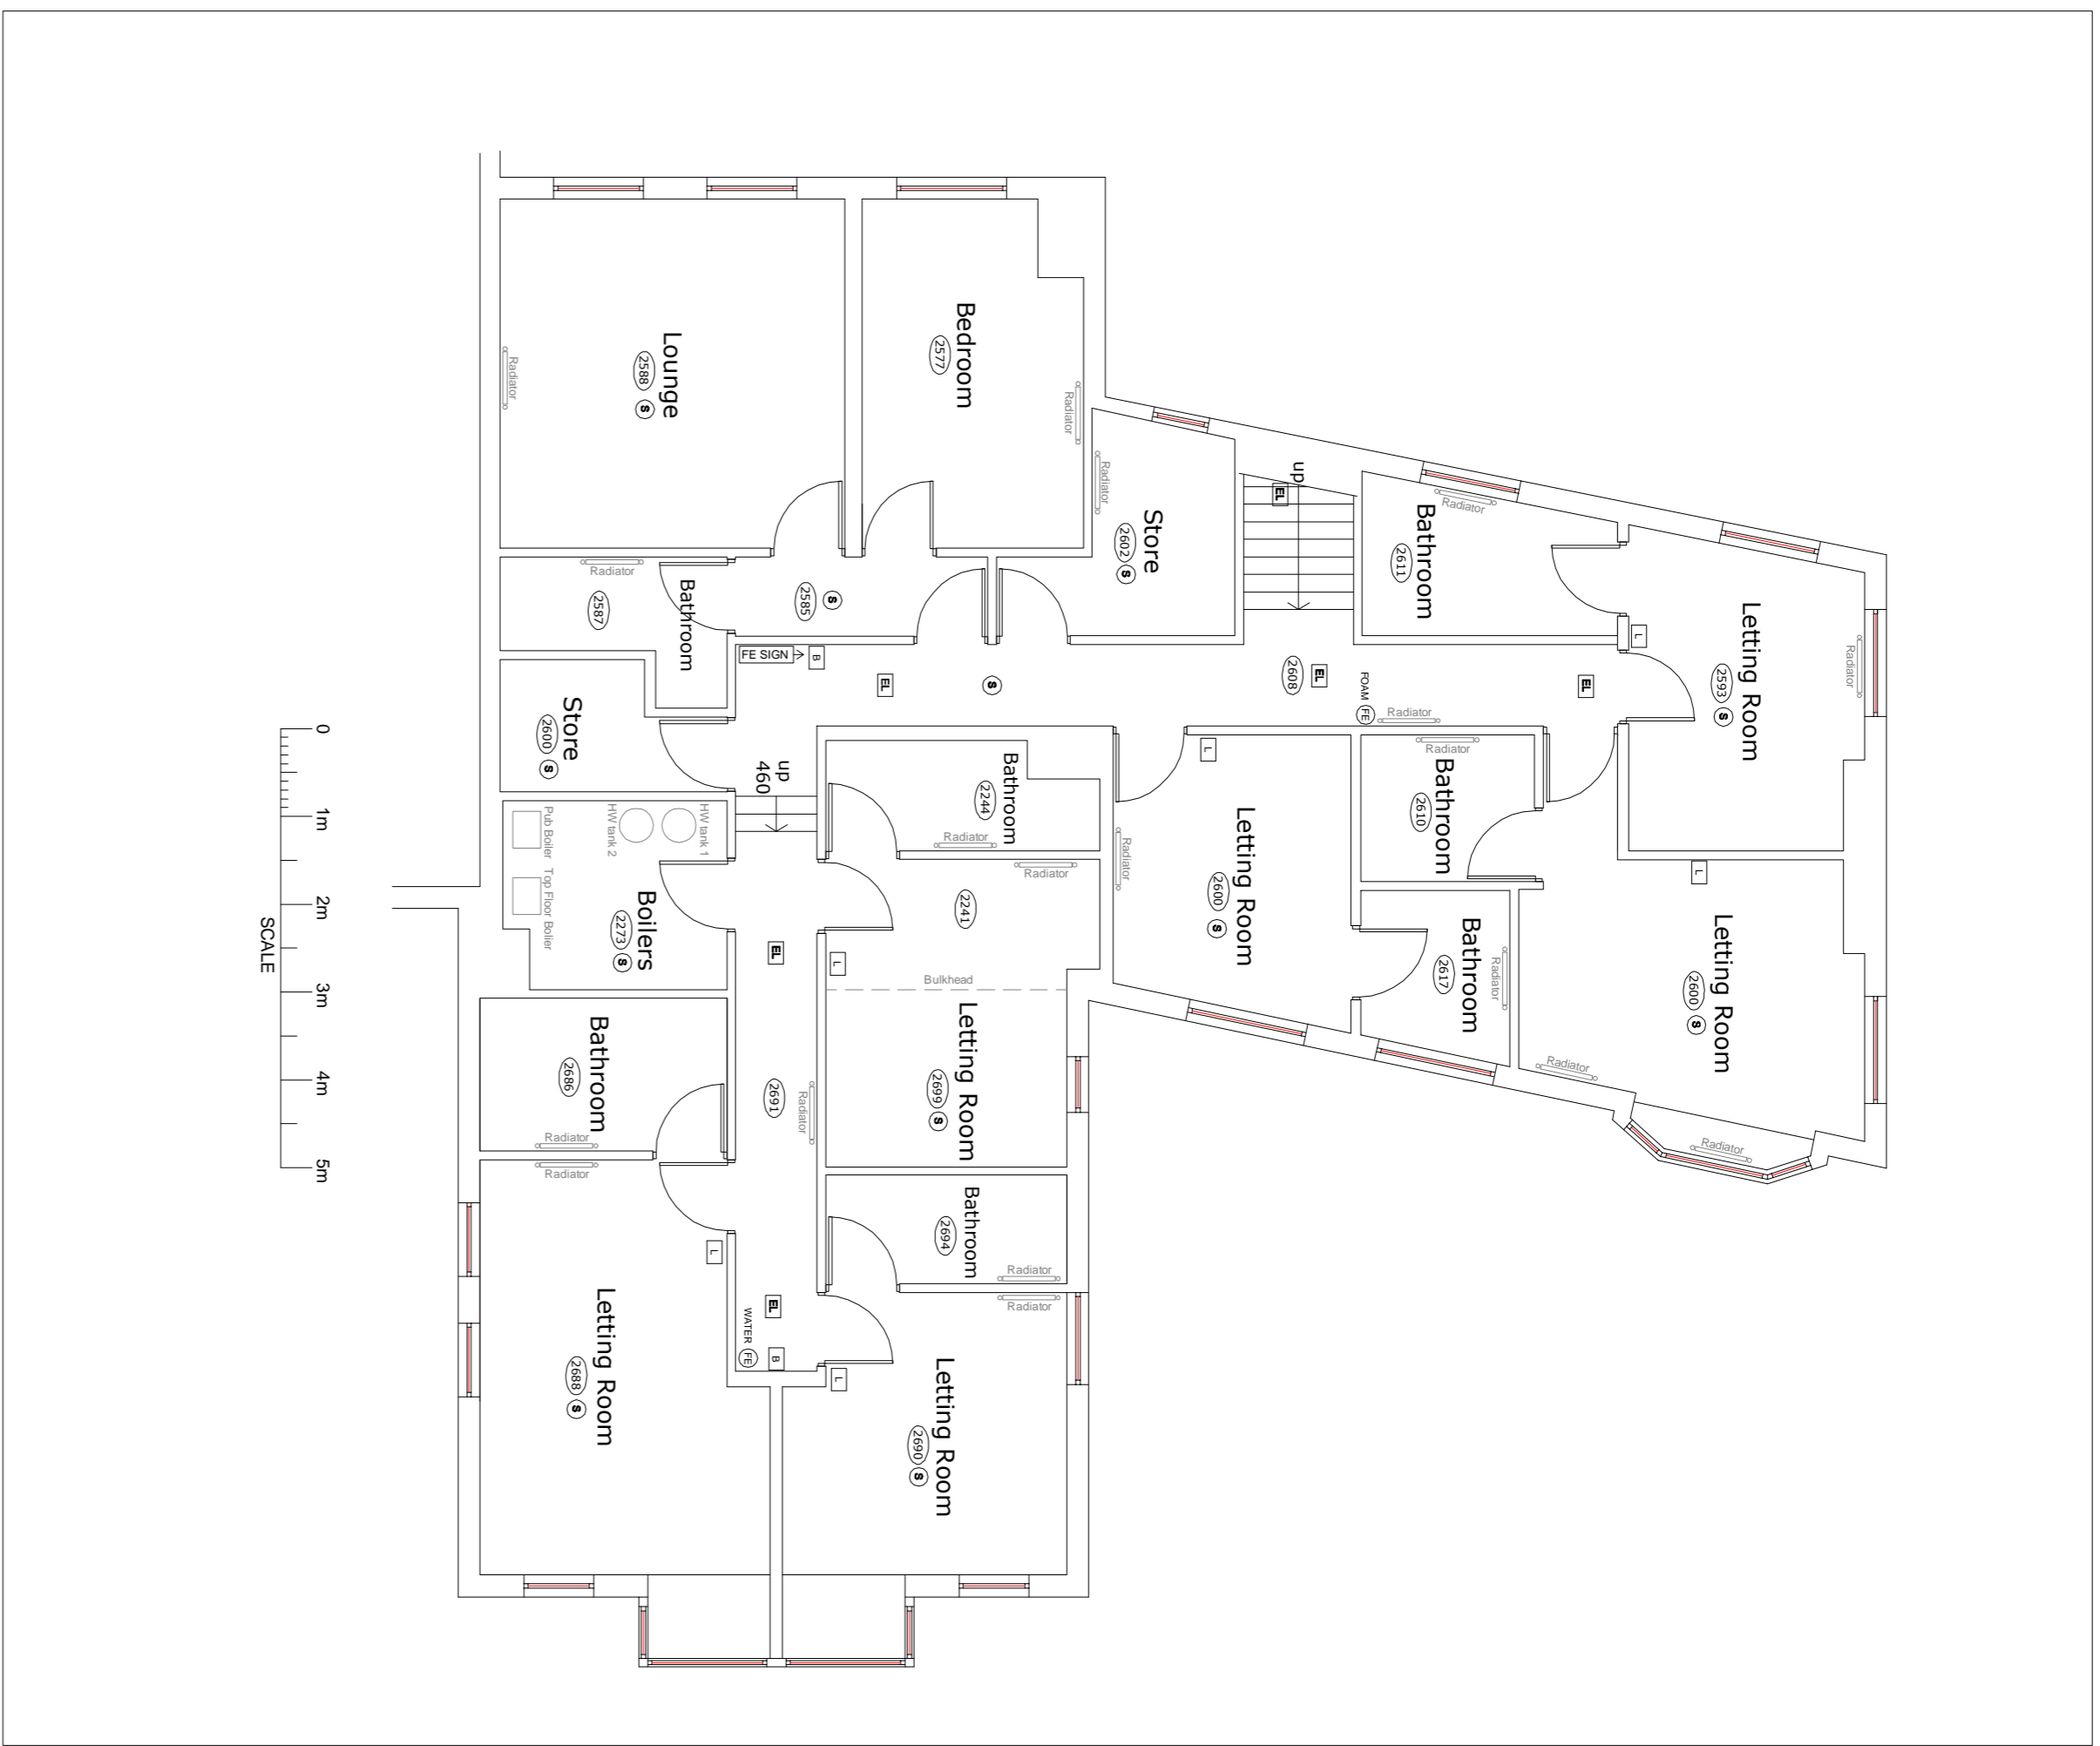

Plan of First Floor 1:75

LEGEND	
☐	FIRE DOOR
☐	SELF-CLOSING
☐	FIRE EXIT
☐	EMERGENCY LIGHT
☐	FIRE ALARM PANEL
☐	FIRE ALARM BELL
☐	FIRE BEACON LIGHT
☐	SMOKE DETECTOR
☐	HEAT DETECTOR
☐	FIRE BLANKET
☐	FIRE EXTINGUISHER CO ₂
☐	FIRE EXTINGUISHER FOAM
☐	FIRE EXTINGUISHER WATER
☐	FIRE EXTINGUISHER POWDER
☐	FIRE EXTINGUISHER WET CHEMICAL
☐	SPRINKLER OUTLETS
☐	DRY RISER
☐	WET RISER
☐	FIRE ALARM CALL POINT
☐	STEPS
☐	FIRE EXIT SIGN (with direction)

Rev. :	Note :	Date :
-	-	-

- 1.0 GENERAL NOTES
- 1.1 THIS INFORMATION IS NOT INTENDED TO PROVIDE A FULL SPECIFICATION OF WORKS TENDER DOCUMENT
- 1.2 ALL WORKS TO COMPLY WITH CURRENT BUILDING REGULATIONS & LOCAL AUTHORITY REQUIREMENTS
- 1.3 ELECTRICAL INSTALLATIONS MUST COMPLY WITH THE 18TH EDITION REGULATIONS
- 1.4 ALL WALLS & CEILING SURFACES CLASS 1, STRENGTH OF PLASTER FINISH TO BE 475 PART 1, EXCEPT FOR CIRCULATION SPACES WHICH ARE CLASS FINISH
- 1.5 DIMENSIONS TO BE CHECKED ON SITE
- 1.6 ANY PLANT/INFORMATION OF QUERIES ARISING FROM THIS DRAWING SHOULD BE ADDRESSED TO 2C design

Project Title:
Robin Hood
Layout of Property Floors

Project Address: 26 The Green Rowlands Castle Hampshire PO9 5AB	Drawing Number: 2CDD00694-FP	Rev: -	Project Size: A1
	Sheet No: 1 of 1	Date: 12-03-09	Scale: 1:75



2C Design Consultants Ltd
The Design Hub
Purina Way
Coverly CV12 7TT
Tel: 02475 792-218
Fax: 02475 792-218
www.2Cdesign.co.uk

Plan of Cellar 1:75

