



Plan of Ground Floor 1:75

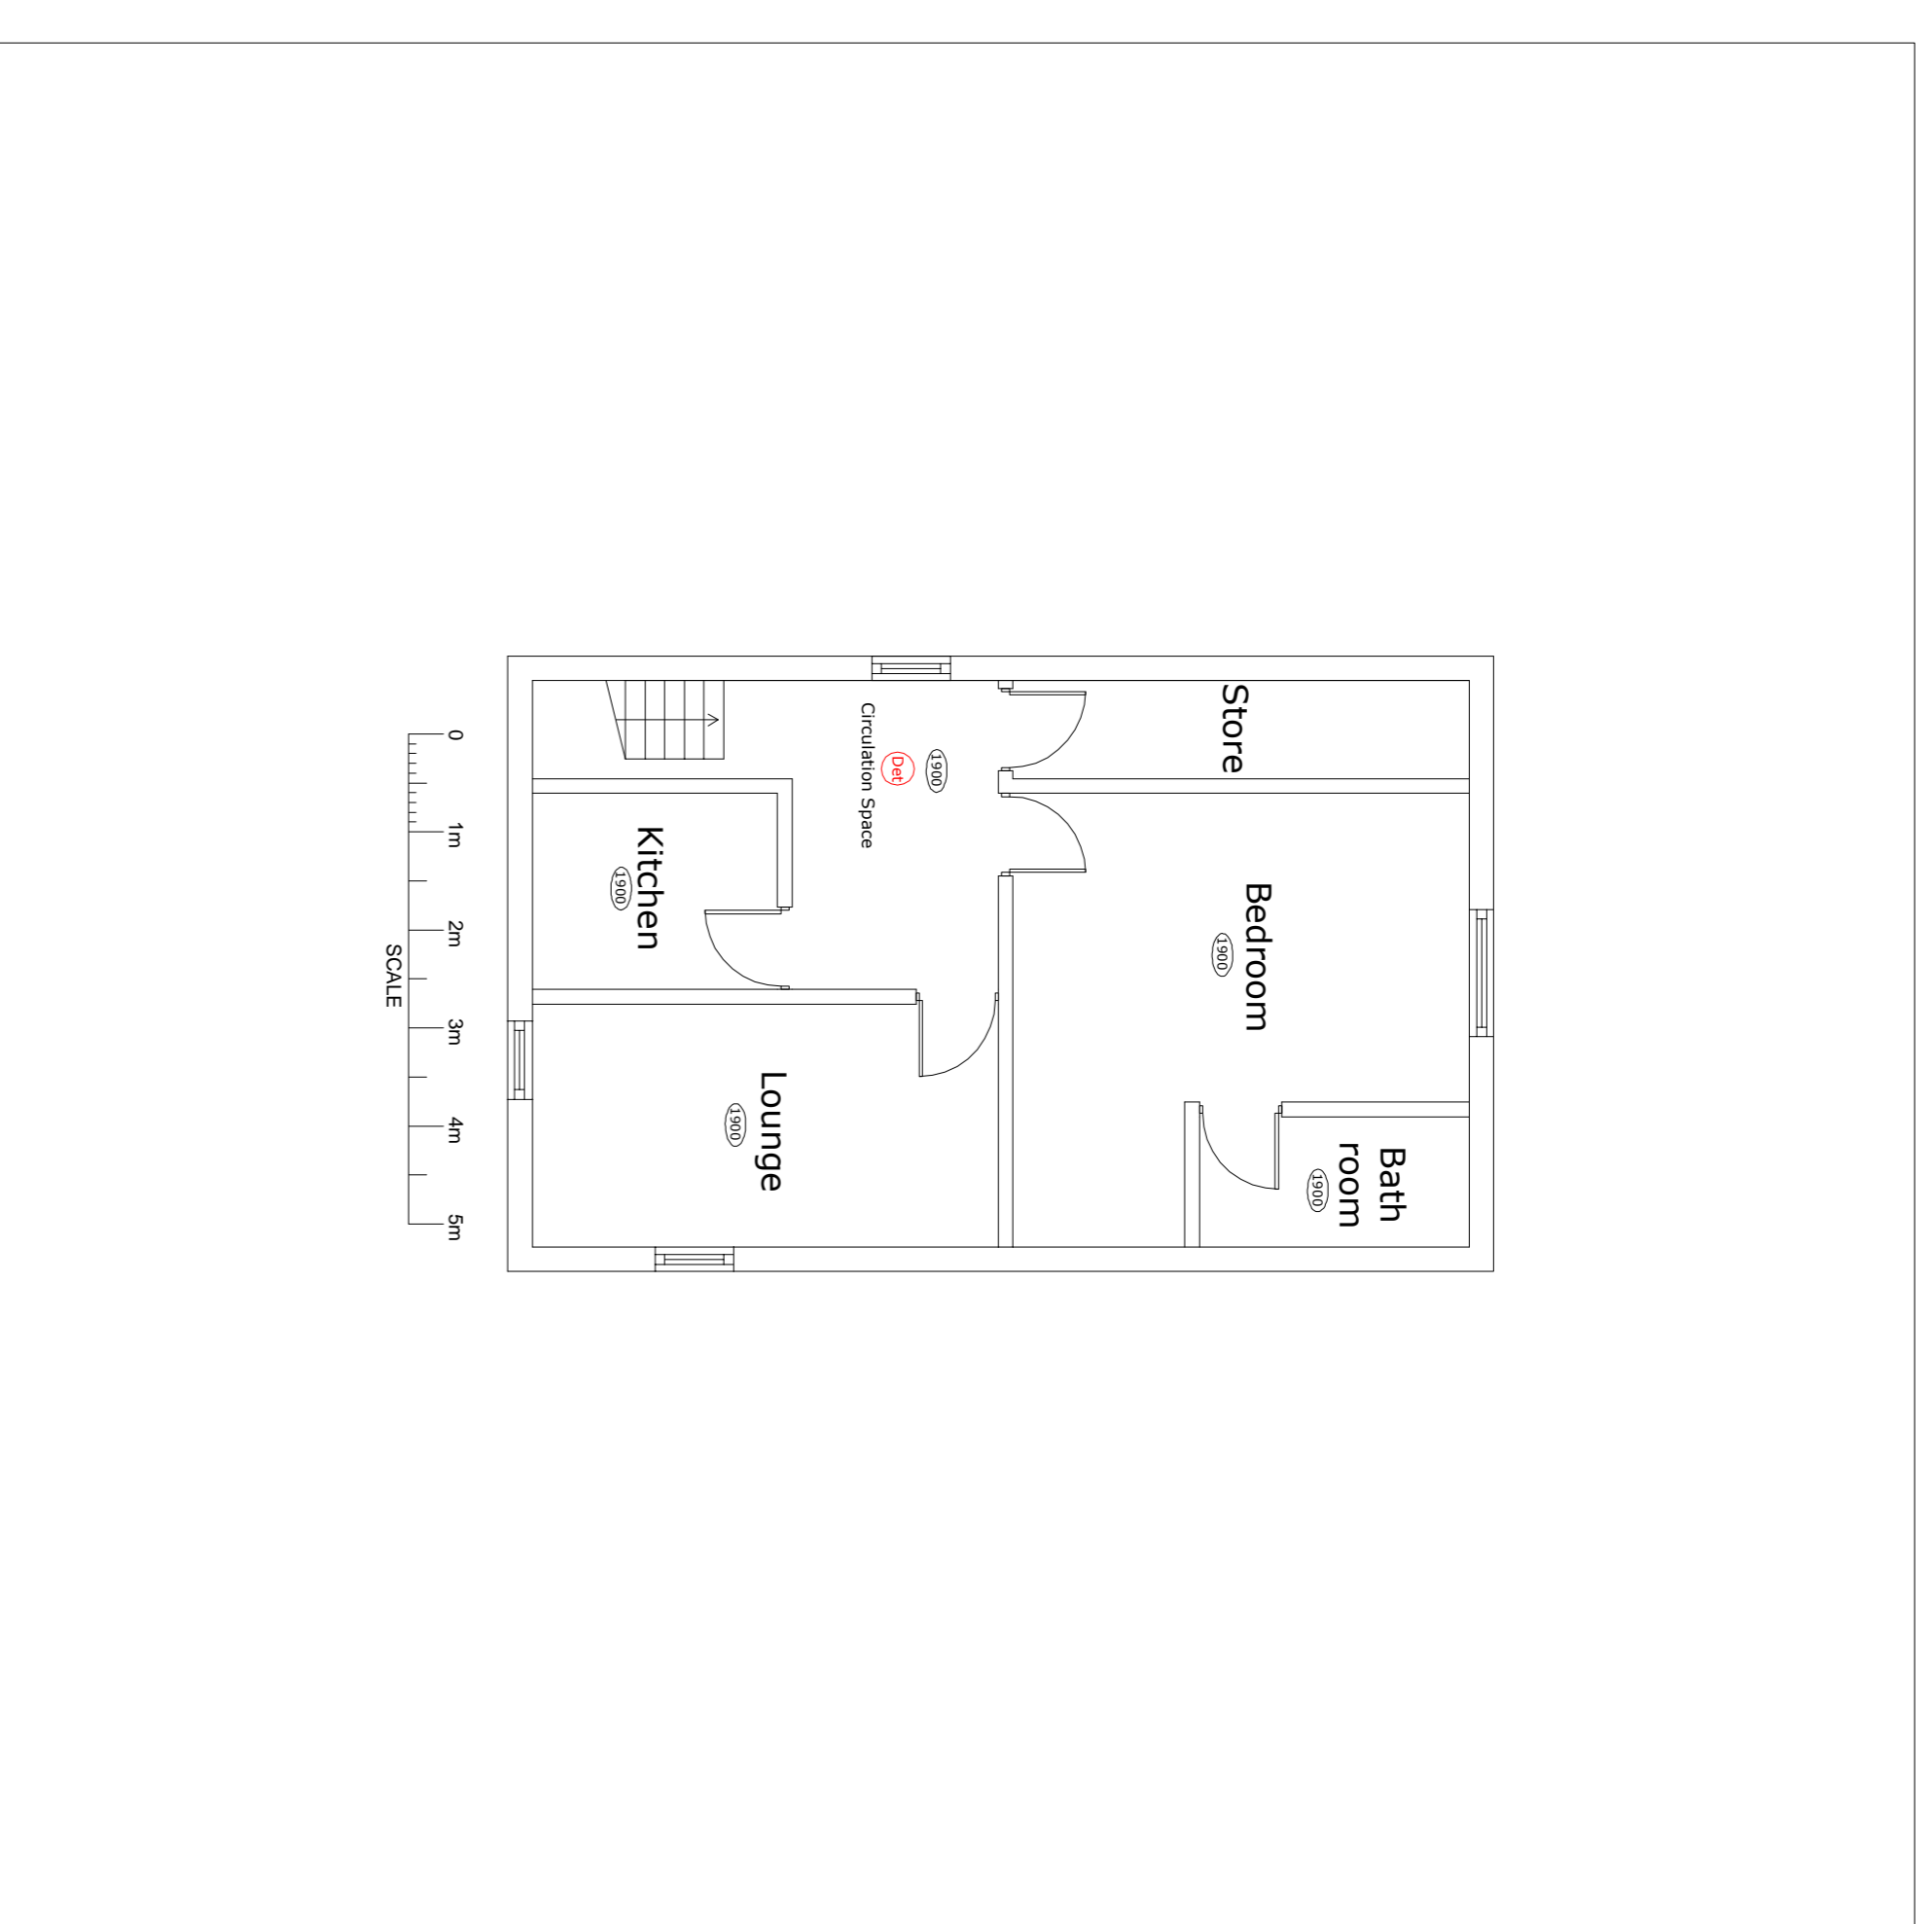

Plan of First Floor 1:75

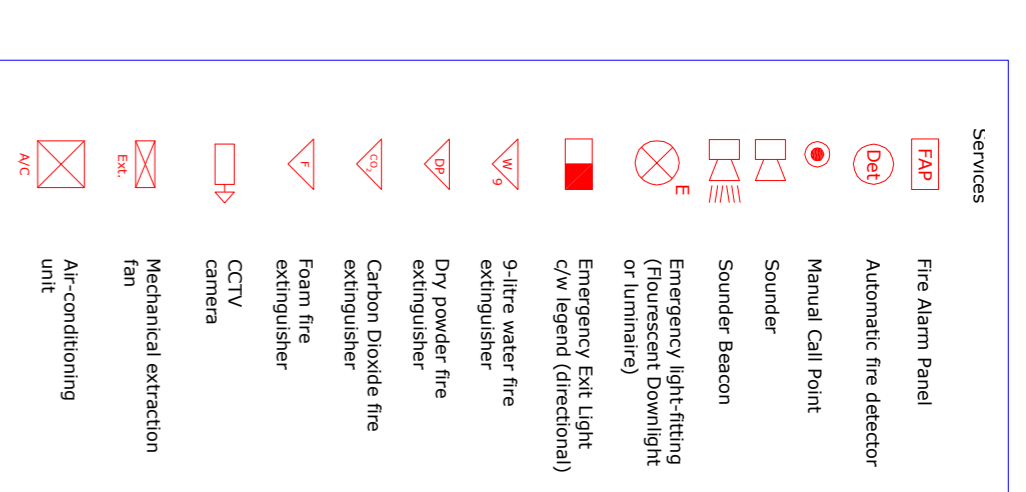

Rev.:	None	Date:	-
-------	------	-------	---

- 1.0 GENERAL NOTES**
- 1.1 THIS INFORMATION IS NOT INTENDED TO PROVIDE A FULL SPECIFICATION OF WORKS TENDER DOCUMENT.
 - 1.2 ALL WORKS TO COMPLY WITH CURRENT BUILDING REGULATIONS & LOCAL AUTHORITY REQUIREMENTS.
 - 1.3 ELECTRICAL INSTALLATIONS MUST COMPLY WITH THE 18TH EDITION REGULATIONS.
 - 1.4 ALL WALLS & CEILING SURFACES CLASS 1, SIGNED OFF AS BEING FIT TO BE PART 1, EXCEPT FOR CIRCULATION SPACES WHICH ARE CLASS BRANDED.
 - 1.5 DIMENSIONS TO BE CHECKED ON SITE.
 - 1.6 ANY PARTNER INFORMATION OF QUERIES ARISING FROM THIS DRAWING SHOULD BE ADDRESSED TO 2C design.

Project Title:
Thatched Tavern
Layout of Property Floors

Project Address:	Drawing Number:	Rev:	Page:
Steep Hill	2CD00725-FP	-	A1
Tordouley	Sheet No:	Date:	Scale:
TC1 41/5	1 of 1	24-01-10	1:75



2C Design Consultants Ltd
 The Design Hub
 Purina Way
 Coverly CV1 2TT
 Leicestershire LE14 4JQ
 Tel: 02476-792-218
 Fax: 02476-792-218
 www.2Cdesign.co.uk