



Plan of Ground Floor 1:50

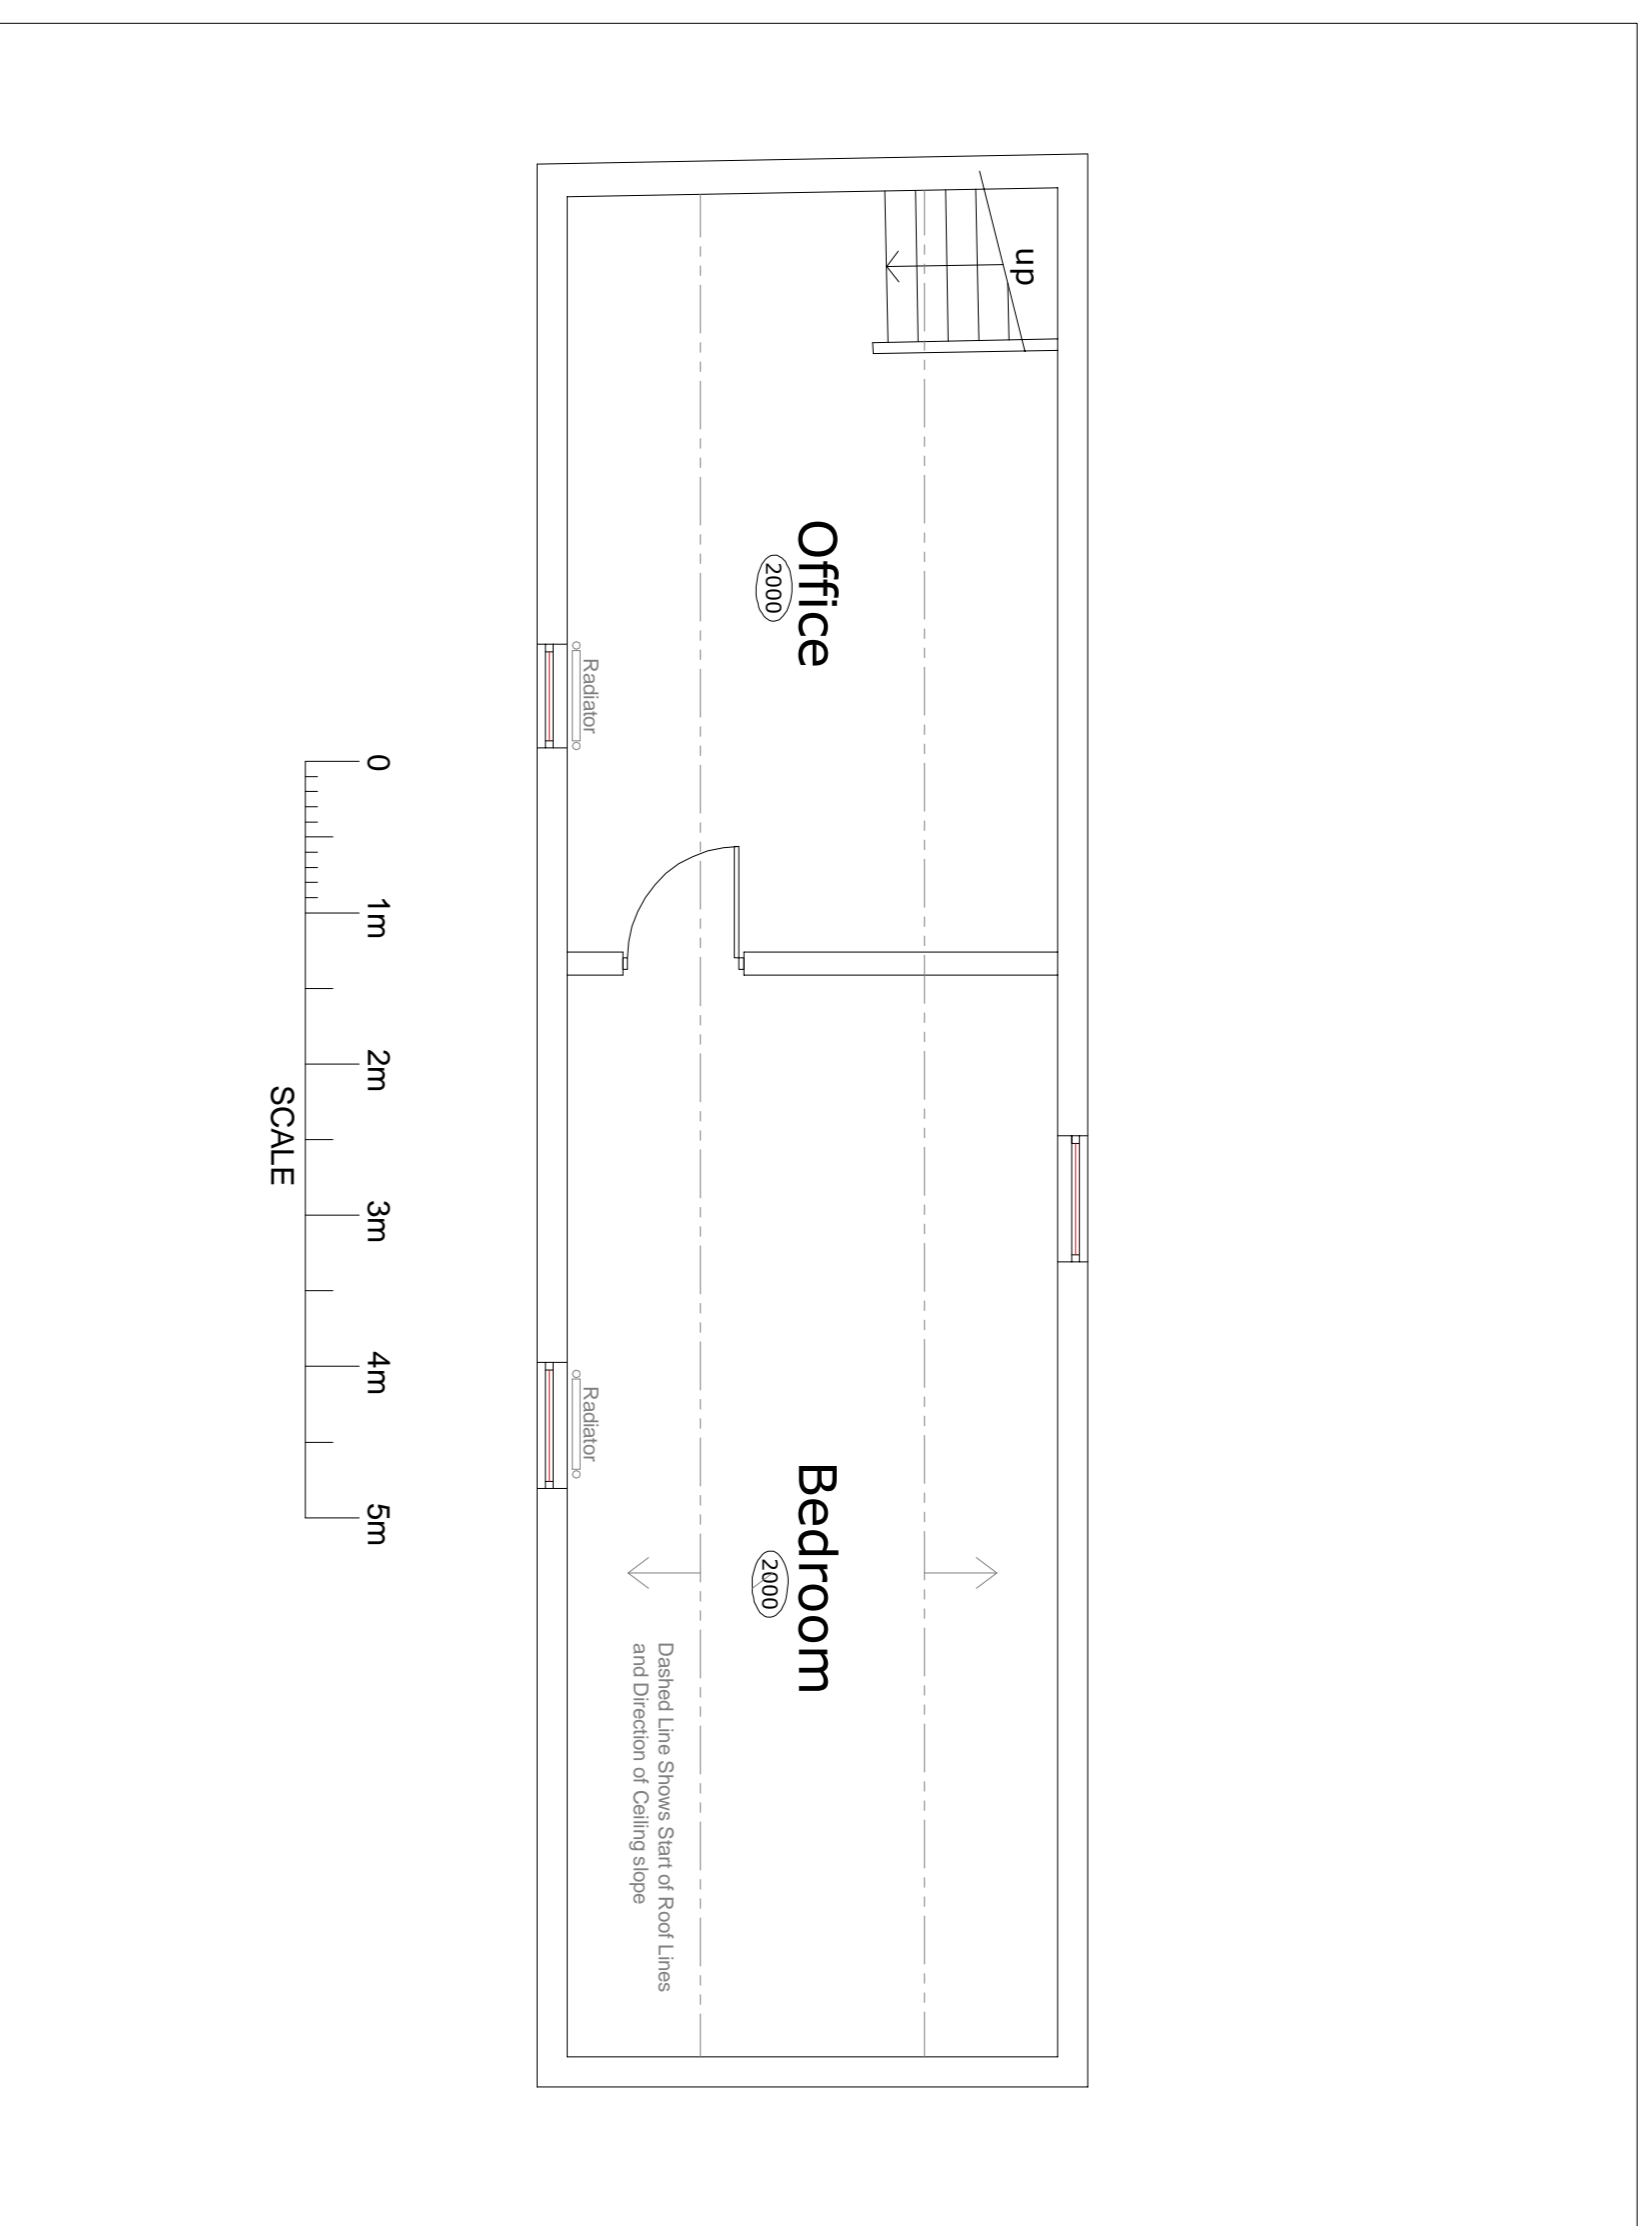

Plan of Second Floor 1:50

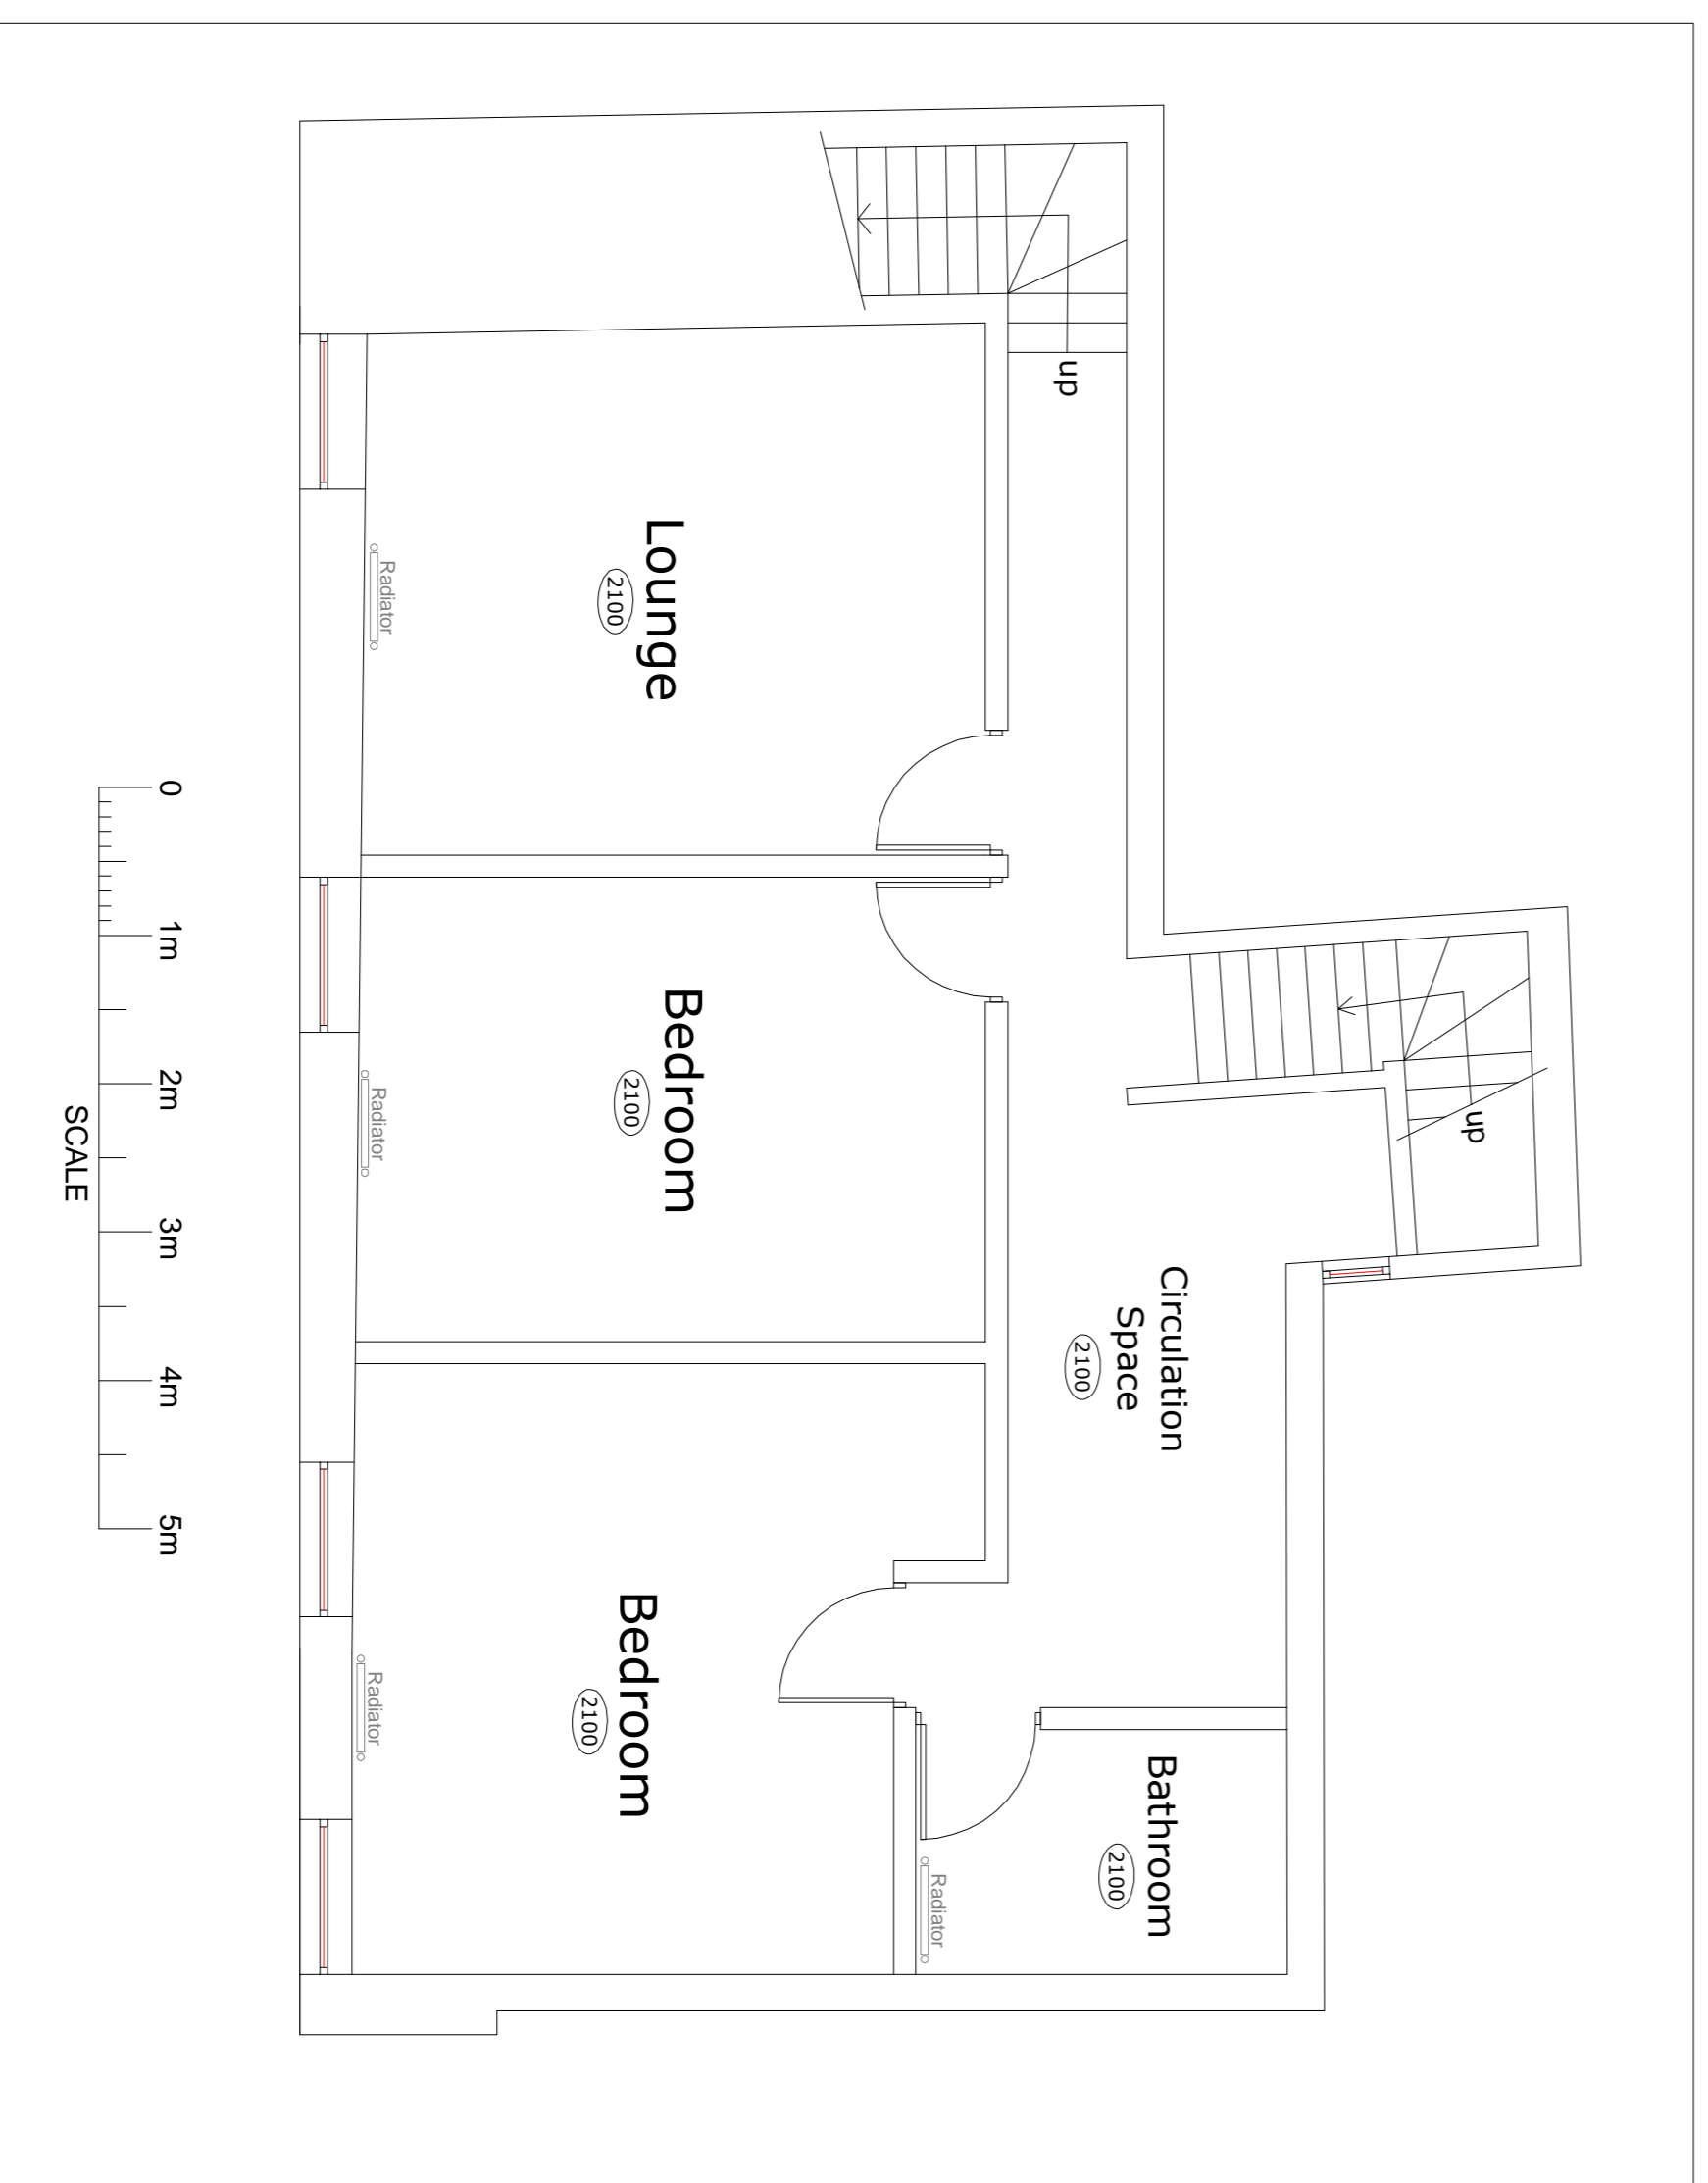

Plan of First Floor 1:50

Rev.	Note	Date
-	-	-

- 1.0 GENERAL NOTES**
- 1.1 THIS INFORMATION IS NOT INTENDED TO PROVIDE A FULL SPECIFICATION OF WORKS TENDER DOCUMENT.
 - 1.2 ALL WORKS TO COMPLY WITH CURRENT BUILDING REGULATIONS & LOCAL AUTHORITY REQUIREMENTS.
 - 1.3 ELECTRICAL INSTALLATIONS MUST COMPLY WITH THE 18TH EDITION REGULATIONS.
 - 1.4 ALL WALLS & CEILING SURFACES CLASS 1, SKEWED OR SLANT FINISH TO BS 476 PART 1, EXCEPT FOR CIRCULATION SPACES WHICH ARE CLASS GRANITE.
 - 1.5 DIMENSIONS TO BE CHECKED ON SITE.
 - 1.6 ANY FURTHER INFORMATION OF CLIENTS ARISING FROM THIS DRAWING SHOULD BE ADDRESSED TO 2C design.

Project Title:
The Stour Inn
Layout of Property Floors

Project Address: 5 Blandford St Mary Blandford Dorset DT11 5JLH	Drawing Number: 2CDD00613-FP Sheet No 1 of 1	Rev: -	Page Size: A1 Standard 1:50
---	---	-----------	--------------------------------------



2C Design Consultants Ltd
The Design Hub
Purton Way
Coventry CV1 2TT
Tel: 02476-792-218
Fax: 02476-792-218
www.2Cdesign.co.uk