



Plan of Ground Floor 1:50

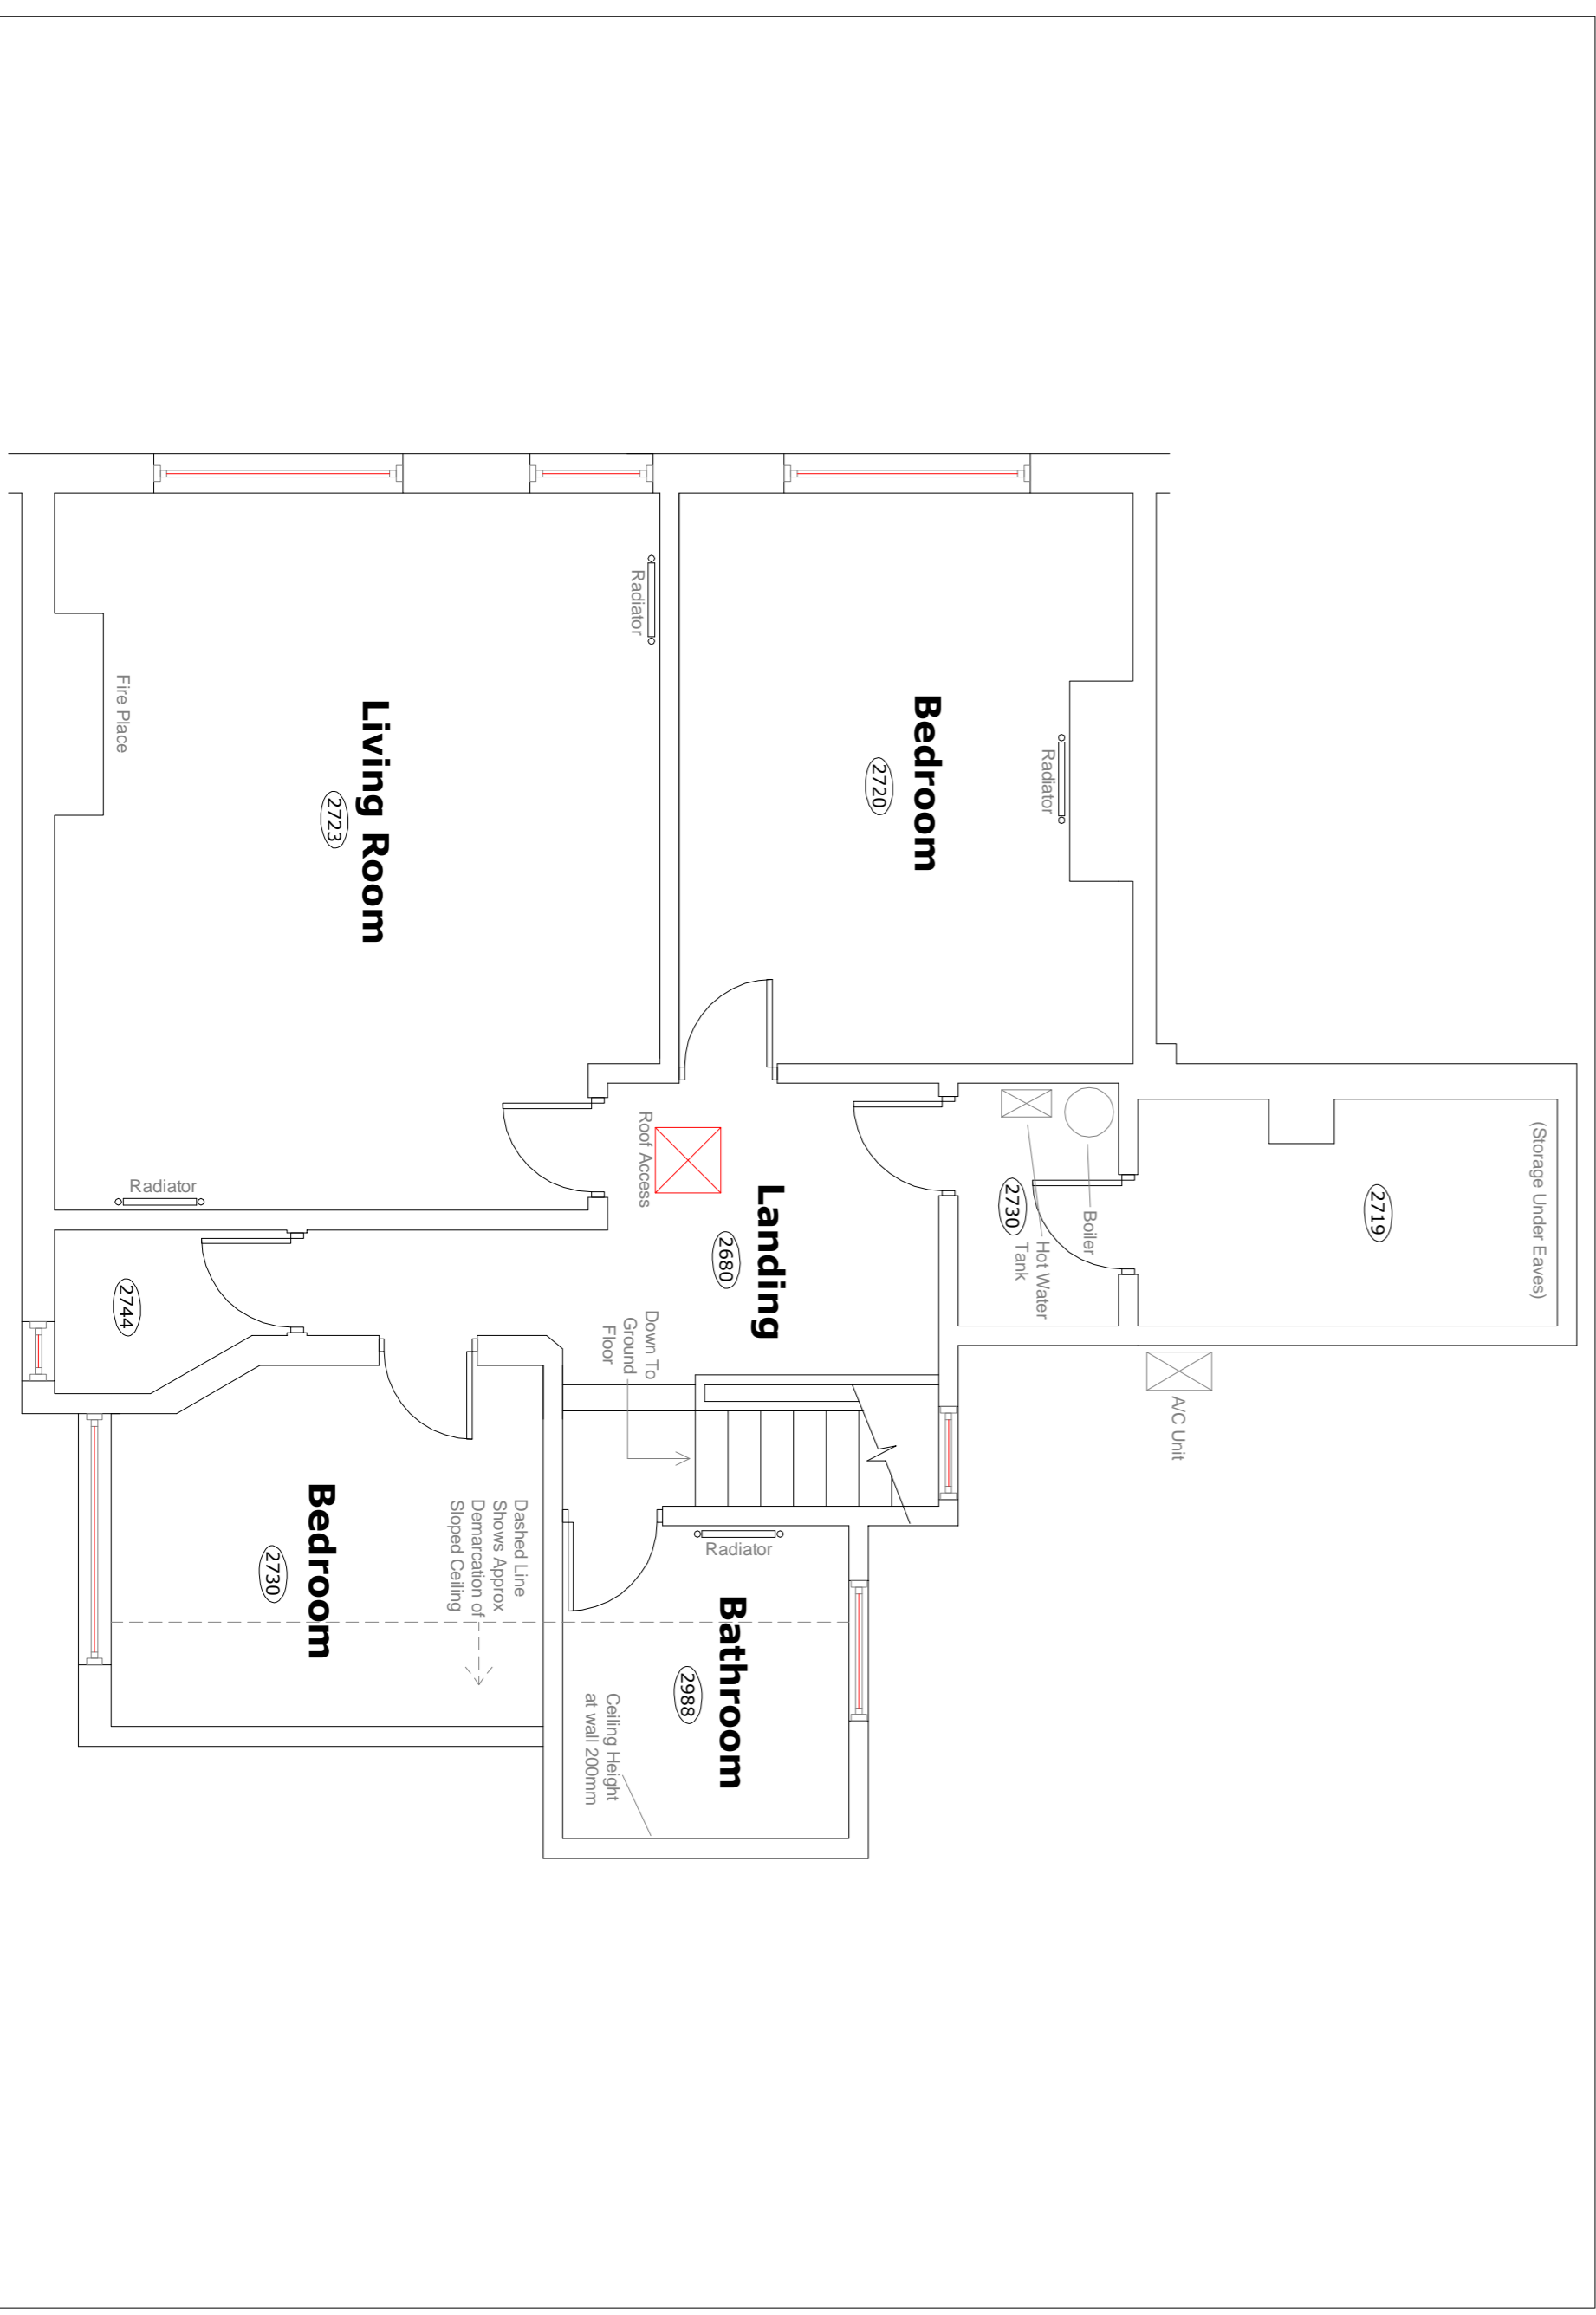

Plan of First Floor 1:50

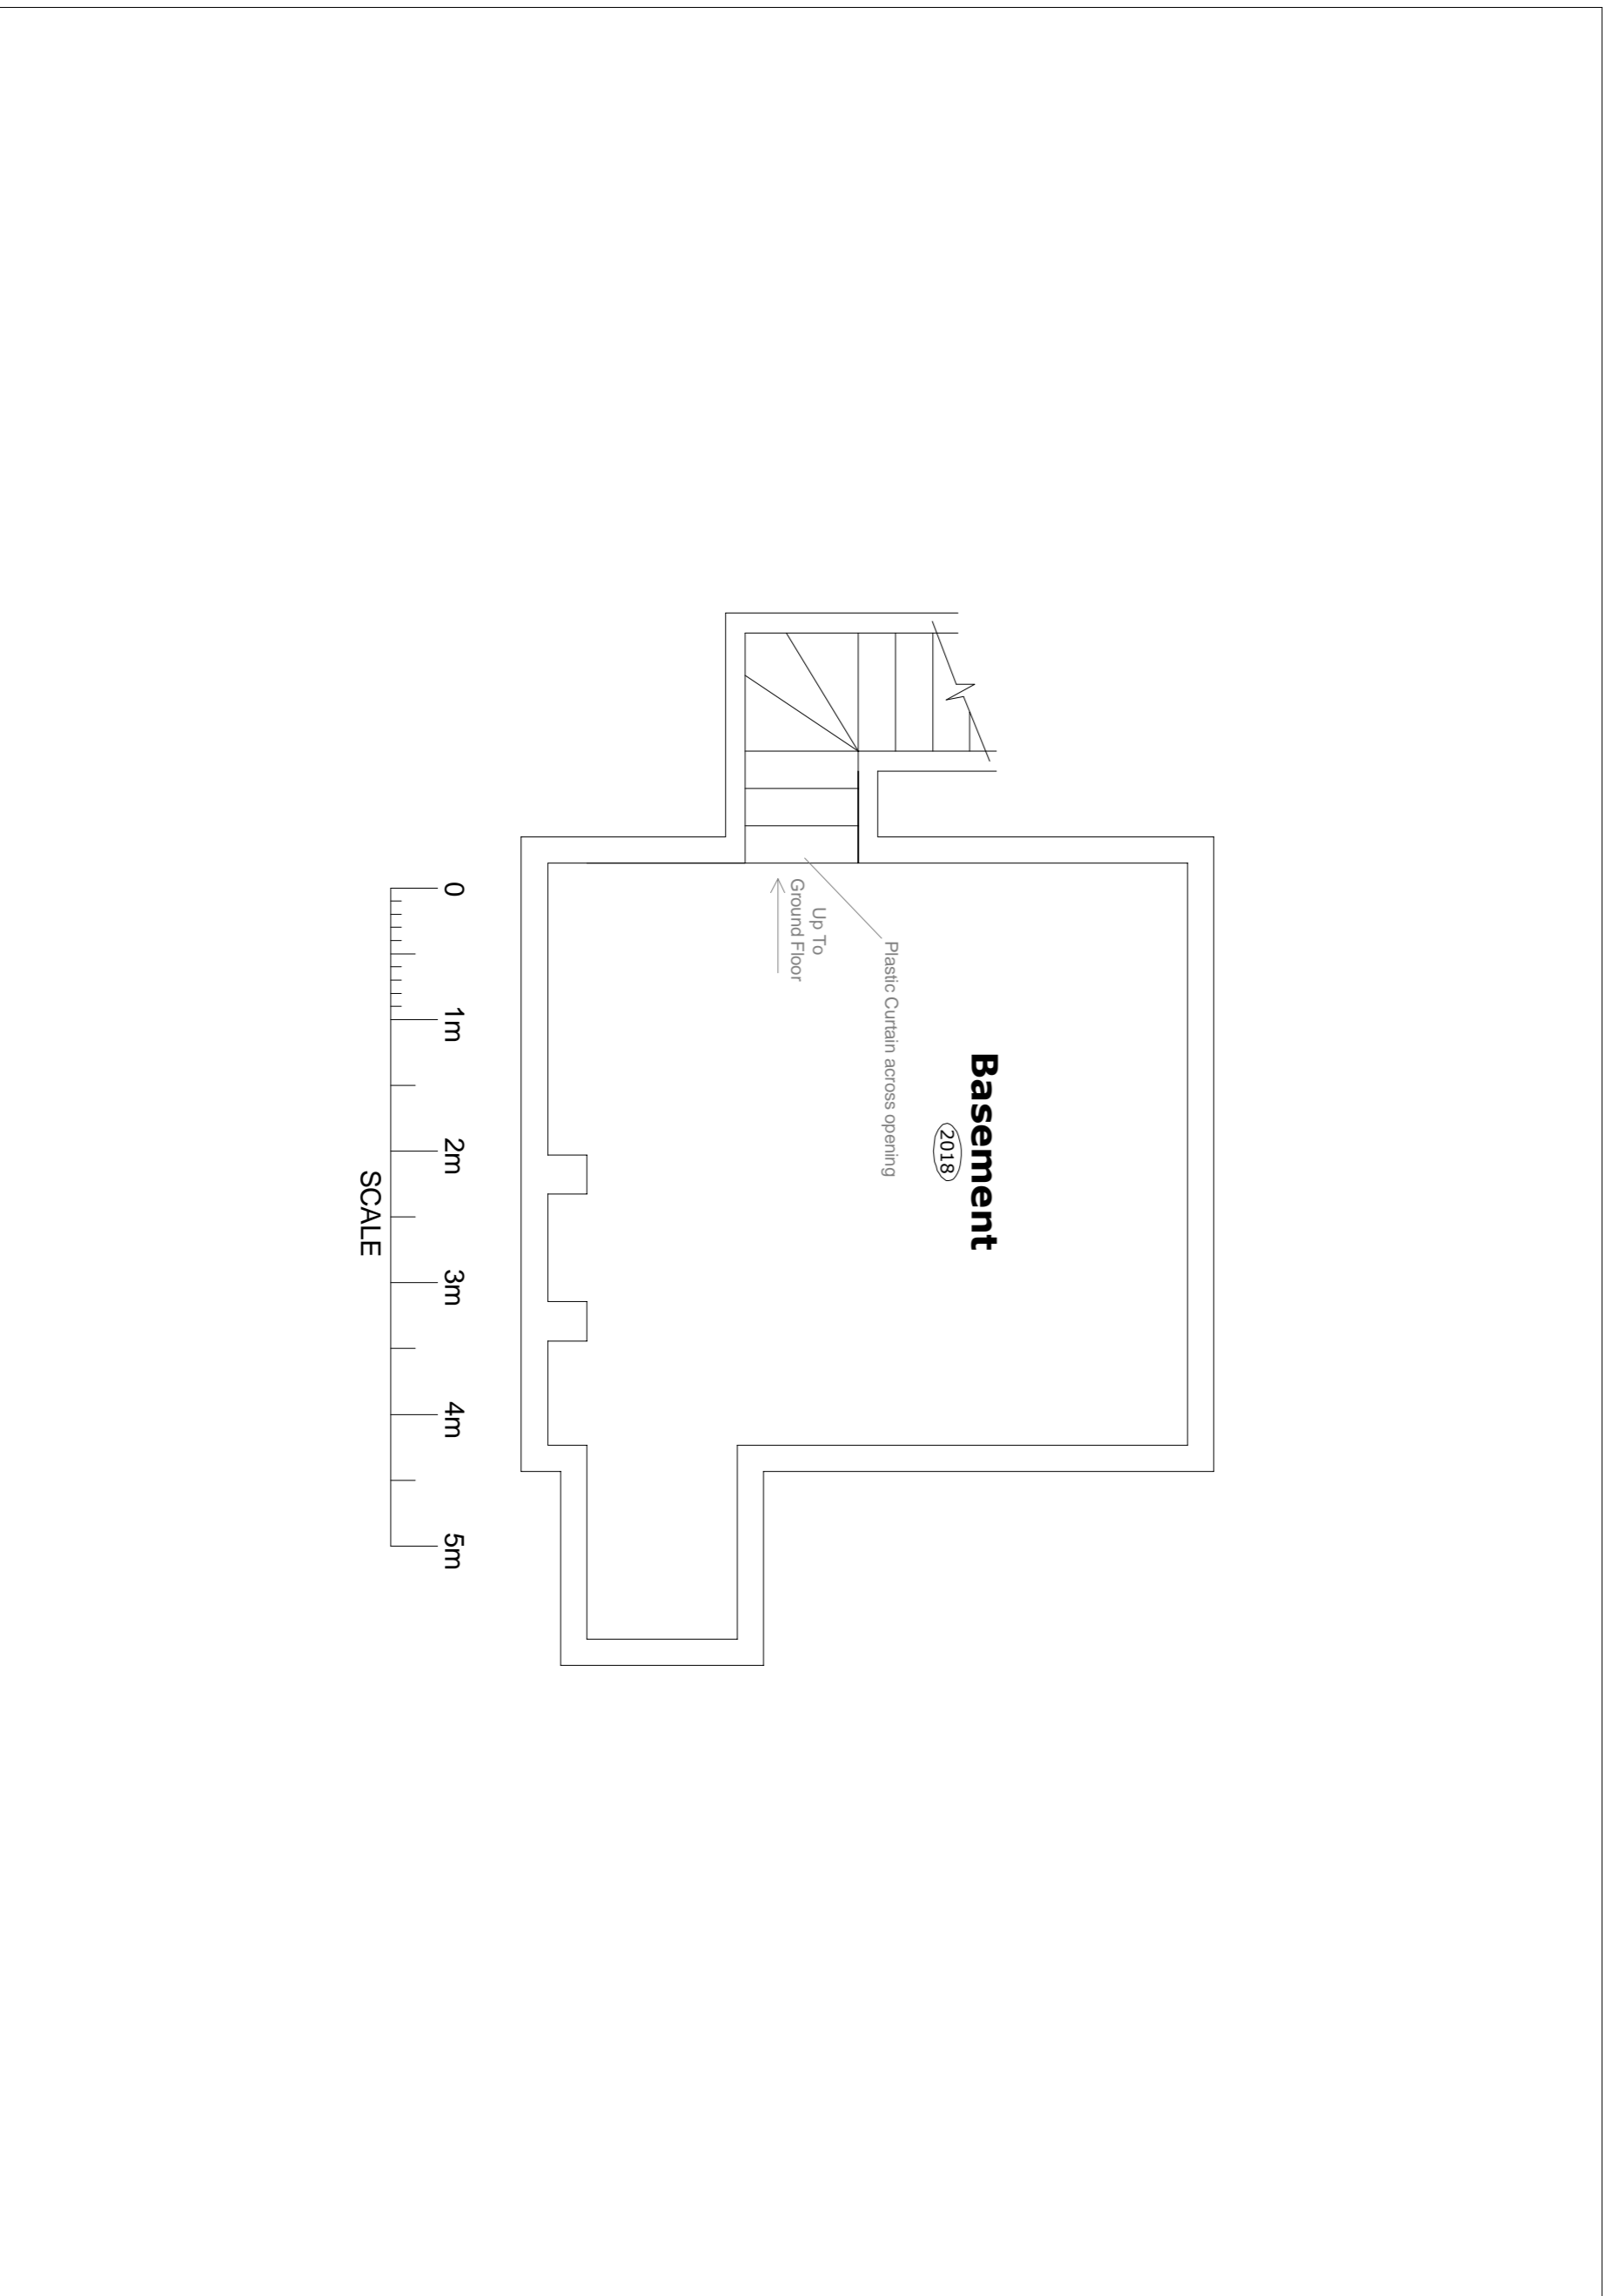

Plan of Basement 1:50

Rev.:	Note:	Date:
-	-	-

- 1.0 GENERAL NOTES**
- 1.1 THIS INFORMATION IS NOT INTENDED TO PROVIDE A FULL SPECIFICATION OF WORKS TENDER DOCUMENT.
  - 1.2 ALL WORKS TO COMPLY WITH CURRENT BUILDING REGULATIONS & LOCAL AUTHORITY REQUIREMENTS.
  - 1.3 ELECTRICAL INSTALLATIONS MUST COMPLY WITH THE 18TH EDITION REGULATIONS.
  - 1.4 ALL WALLS & CEILING SURFACES CLASS 1. SKEWED OR SLANTING TO BE 4th PART 1. EXCEPT FOR CIRCULATION SPACES WHICH ARE CLASS BATHING.
  - 1.5 DIMENSIONS TO BE CHECKED ON SITE.
  - 1.6 ANY PARTIEN INFORMATION OF QUERIES ARISING FROM THIS DRAWING SHOULD BE ADDRESSED TO 2C design.

**Project Title:**  
The Bear  
Layout of Property Floors

**Project Address:**  
17 Market Square  
Horsham  
West Sussex  
RH12 1EU

Drawing Number:	Rev:	Project Size
2C000576-FP	-	A1
Sheet No:	Date:	Scale: 1/1
1 of 1	17-10-08	1:50



**2C Design Consultants Ltd**  
The Design Hub  
Purina Way  
Coverly CV1 2TJ  
Tel: 02476-392-218  
Fax: 02476-392-218  
www.2Cdesign.co.uk