


Plan of Ground Floor 1:75



Plan of Second Floor 1:75

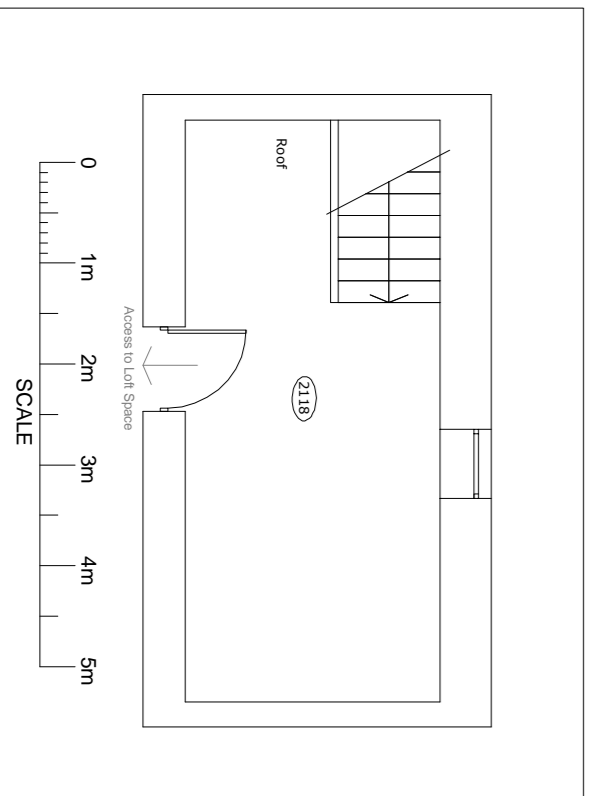

Plan of First Floor 1:75

LEGEND

- ☐ FIRE EXIT (LIFT SIGN)
- ☐ EMERGENCY LIGHT
- ☐ FIRE ALARM PANNEL
- ☐ FIRE ALARM BELL
- ☐ FIRE BEACON LIGHT
- ☐ SMOKE DETECTOR
- ☐ HEAT DETECTOR
- ☐ FIRE BLANKET
- ☐ FIRE EXTINGUISHER CO₂
- ☐ FIRE EXTINGUISHER FOAM
- ☐ FIRE EXTINGUISHER WATER
- ☐ FIRE EXTINGUISHER POWDER
- ☐ FIRE EXTINGUISHER WET CHEMICAL
- * SPRINKLER OUTLETS
- ☐ DRY RISER
- ☐ WET RISER
- ☐ FIRE ALARM CALL POINT
- ☐ STEPS
- ☐ FIRE EXIT SIGN (with direction)

1.0 GENERAL NOTES

- 1.1 THIS INFORMATION IS NOT INTENDED TO PROVIDE A FULL SPECIFICATION OF WORKS TENDER DOCUMENT.
- 1.2 ALL WORKS TO COMPLY WITH CURRENT BUILDING REGULATIONS & LOCAL AUTHORITY REQUIREMENTS.
- 1.3 ELECTRICAL INSTALLATIONS MUST COMPLY WITH THE 18TH EDITION REGULATIONS.
- 1.4 ALL WALLS & CEILING SURFACES CLASS 1 SURFACES OF PLASTER FINISH TO BS 476 PART 1, EXCEPT FOR CIRCULATION SPACES WHICH ARE CLASS 0 FINISH.
- 1.5 DIMENSIONS TO BE CHECKED ON SITE.
- 1.6 ANY FURTHER INFORMATION OF QUERIES ARISING FROM THIS DRAWING SHOULD BE ADDRESSED TO DC DESIGN.

Project Title:
George Inn PH
Layout of Property Floors

Project Address: Mare Wharf BA12 6DR	Drawing Number: 2CD000661-FP Sheet No 1 of 1	Rev: -	Page No: A1
	Date: 02-06-09		Scale: 1:75



2C Design Consultants Ltd
The Design Hub
Parra Way
Coventry CV1 2TT
Tel: 02476-792-218
Fax: 02476-792-218
www.2Cdesign.co.uk