




Plan of Ground Floor 1:100

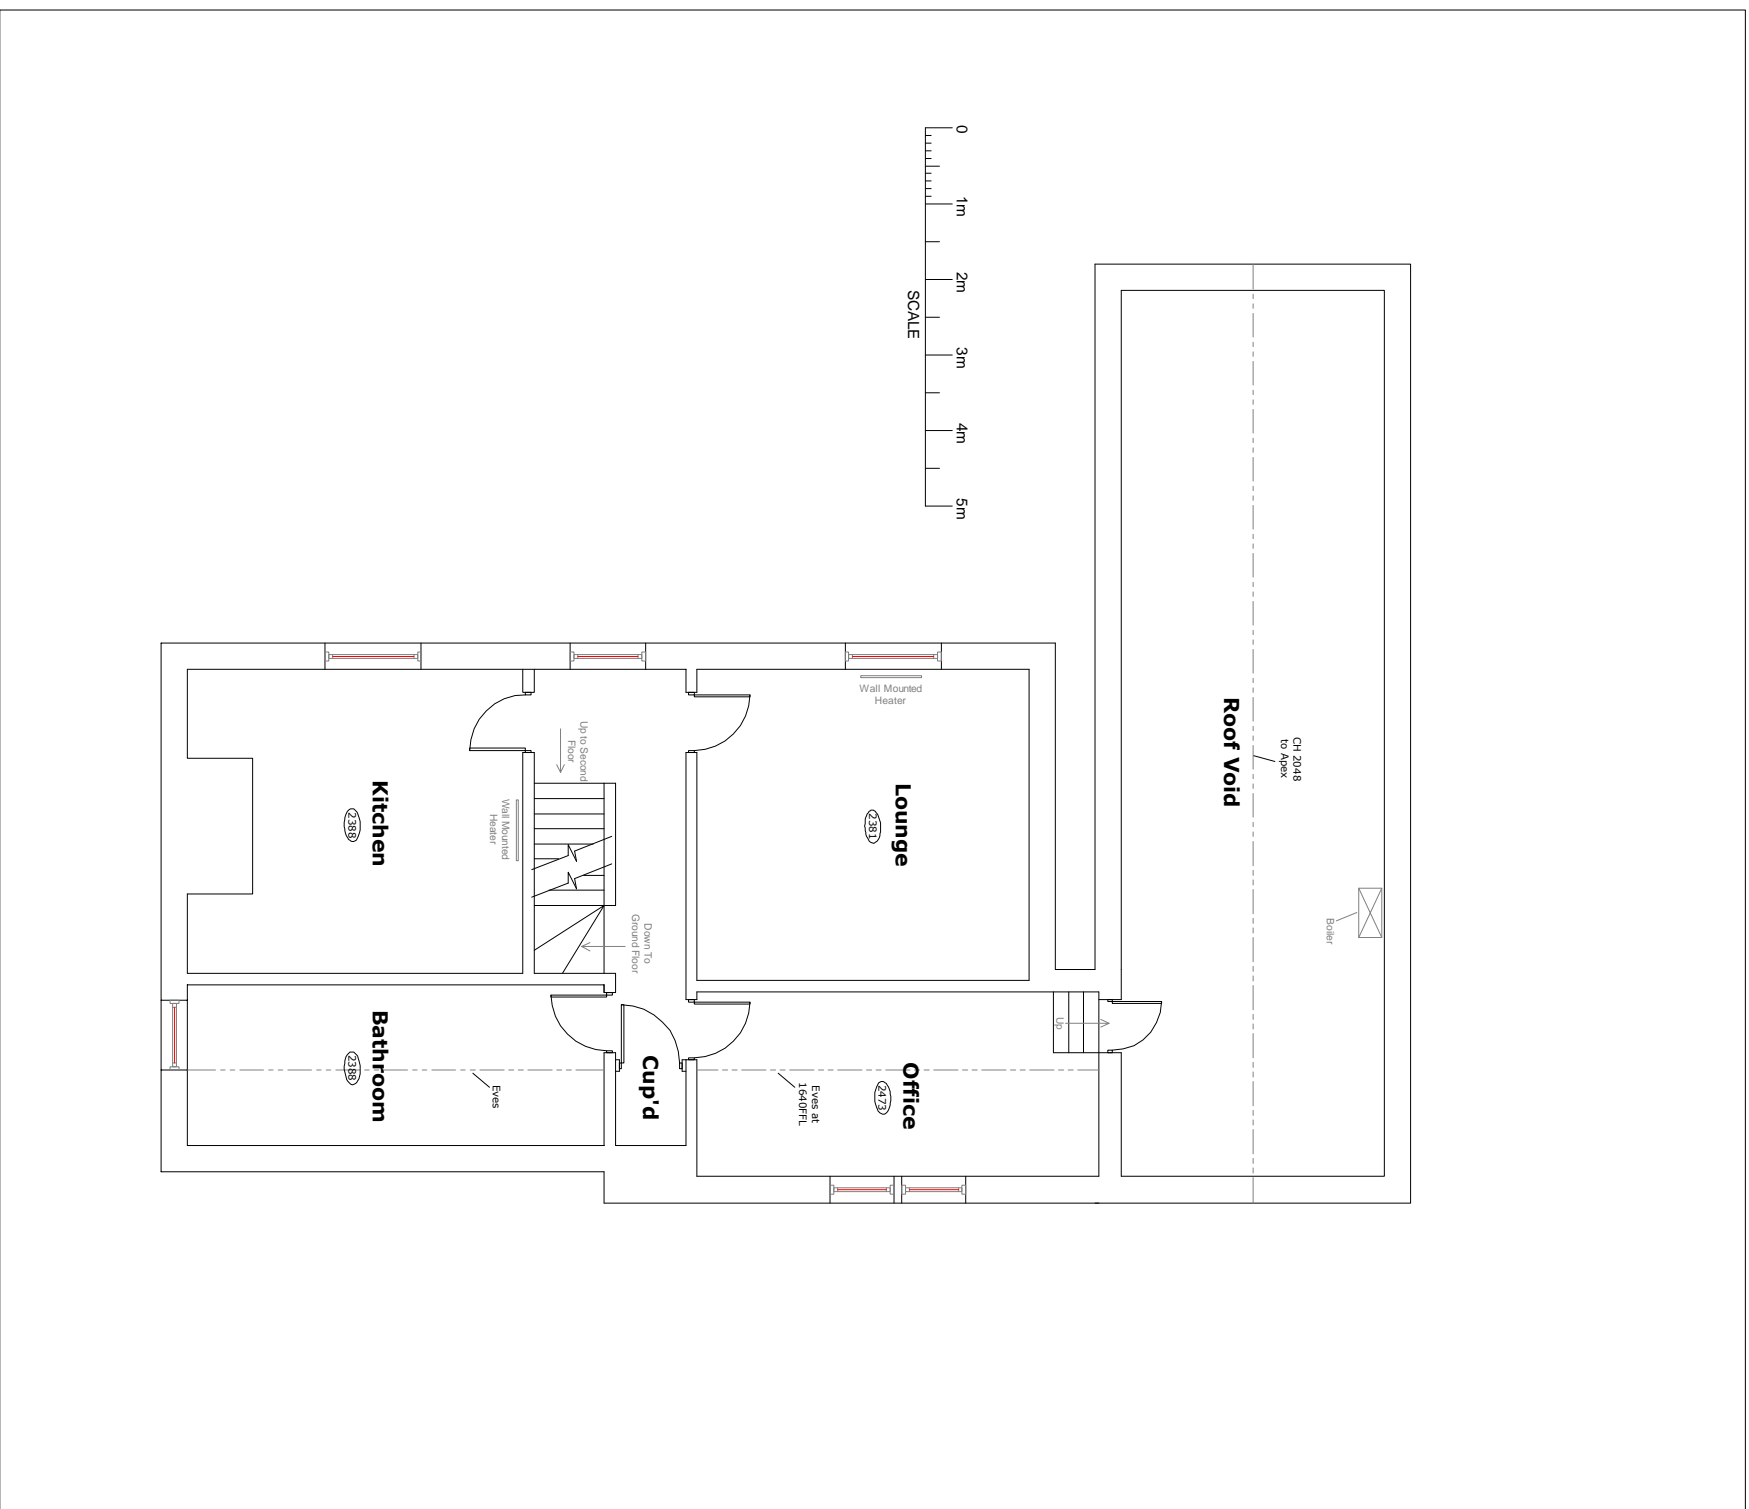


Plan of First Floor 1:100

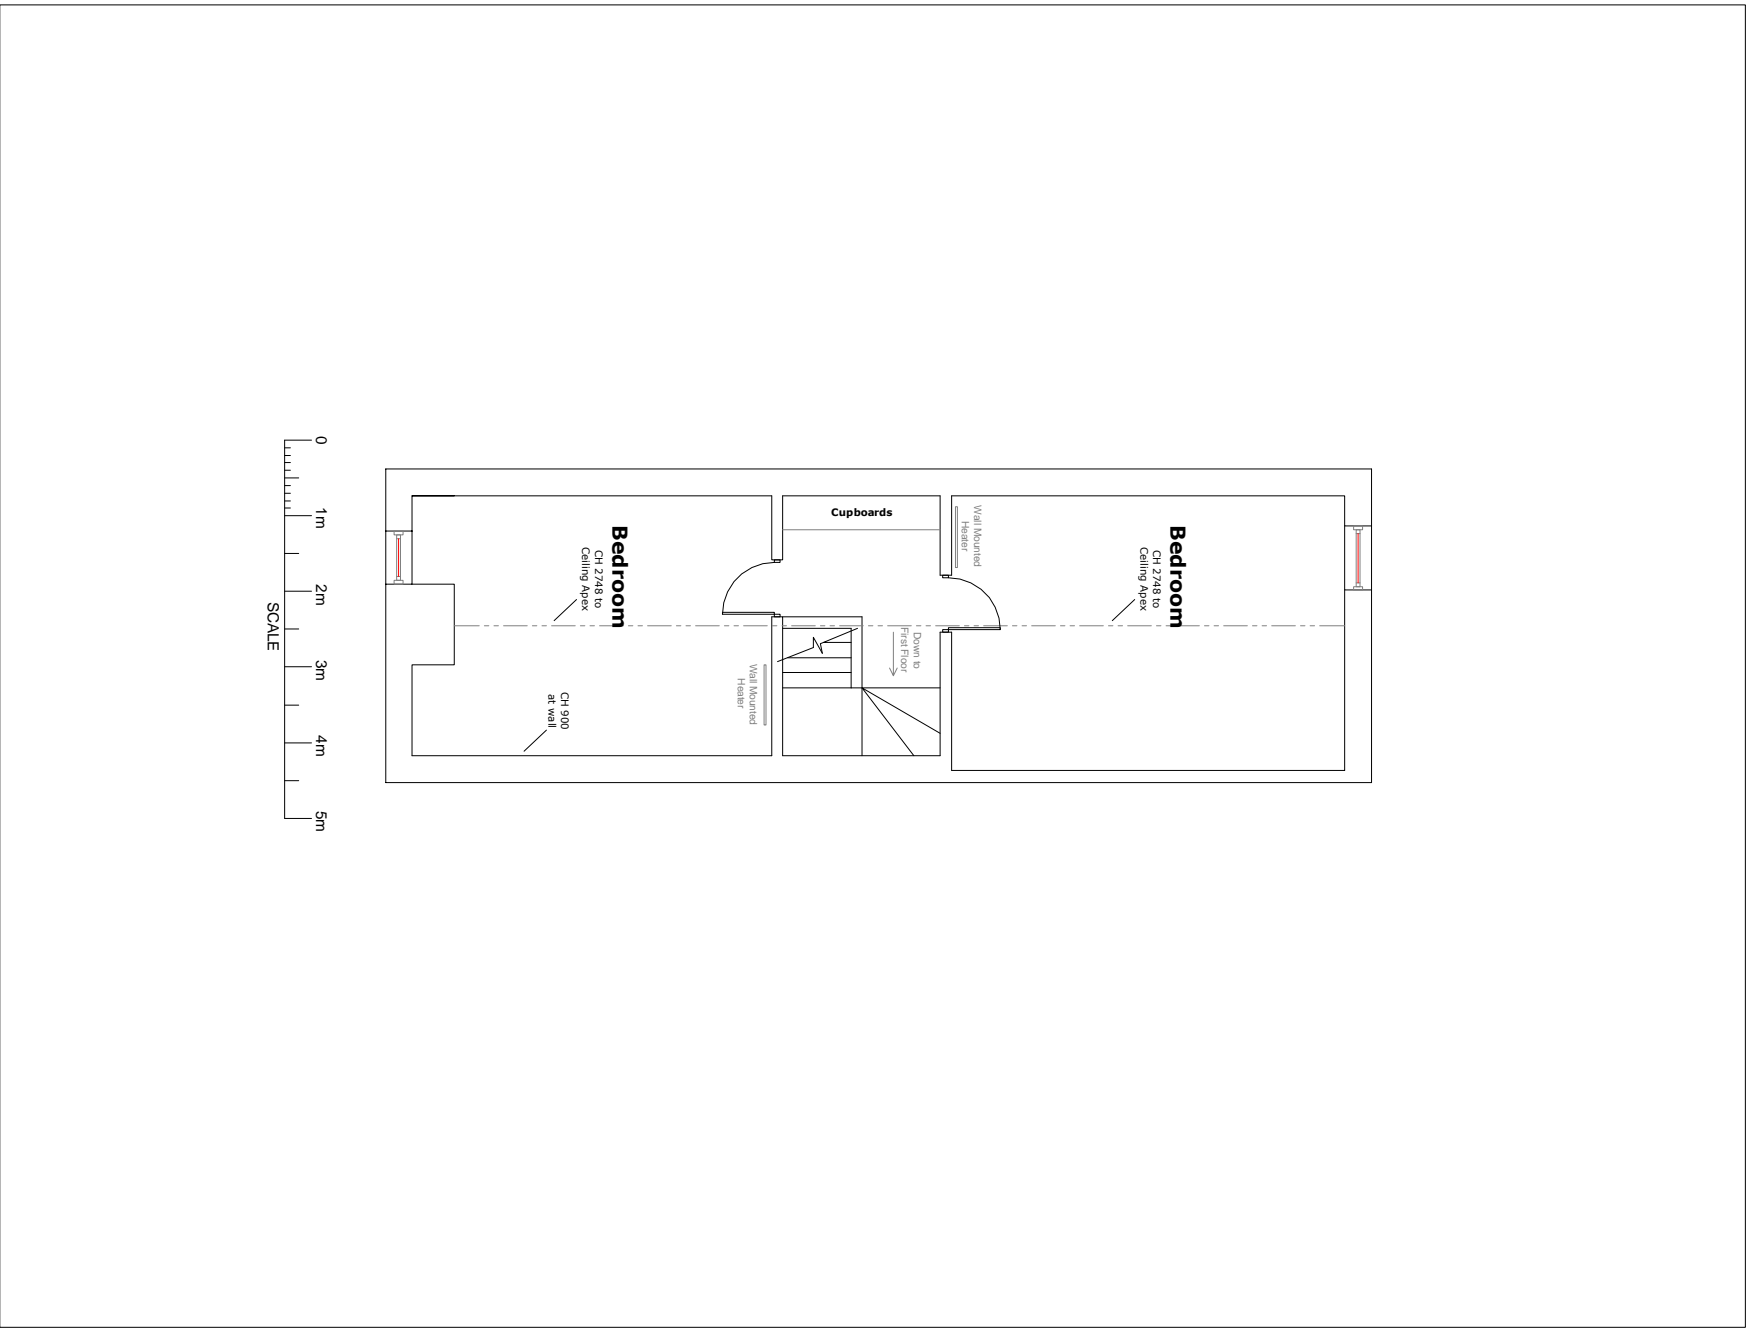

Plan of Second Floor 1:100

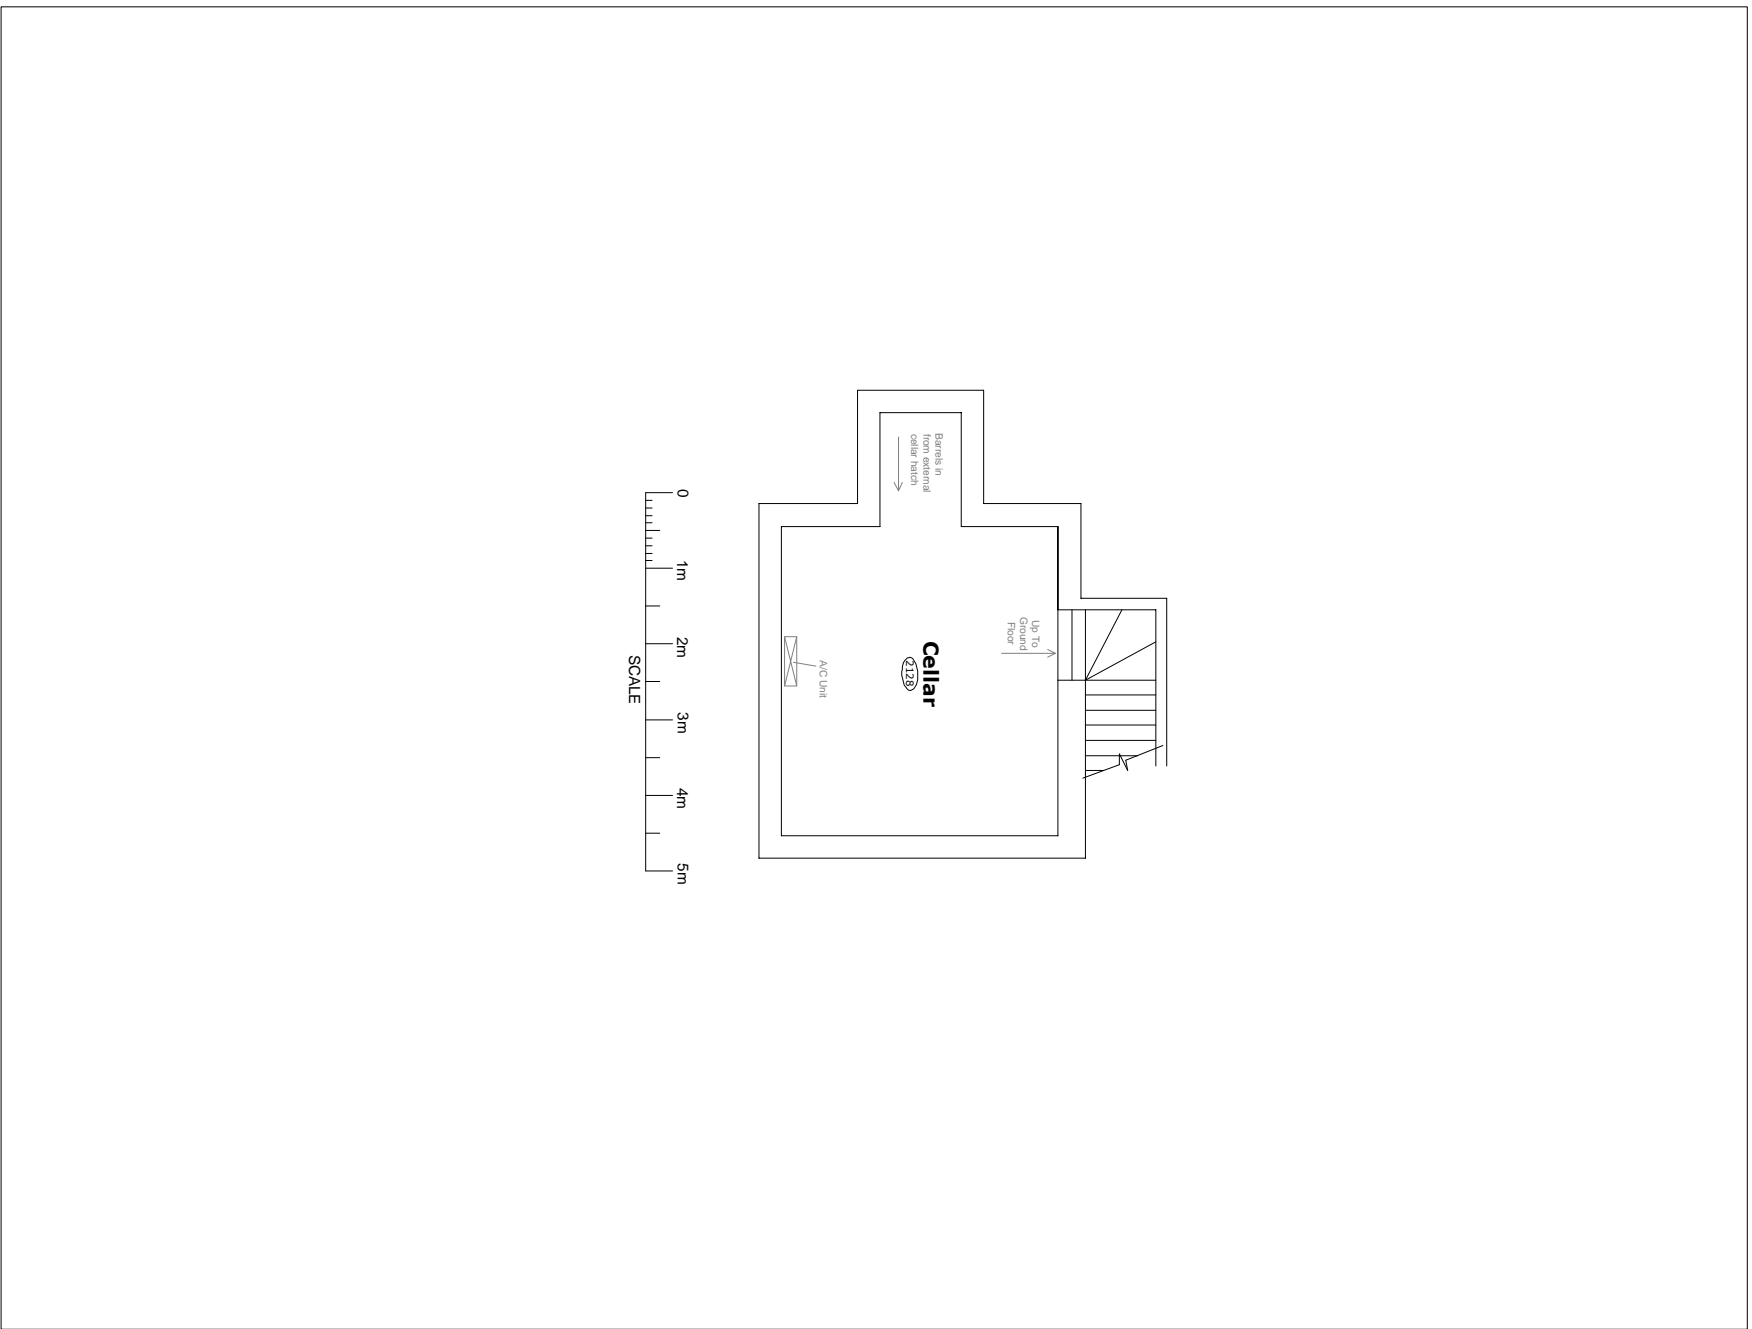

Plan of Cellar Area 1:100

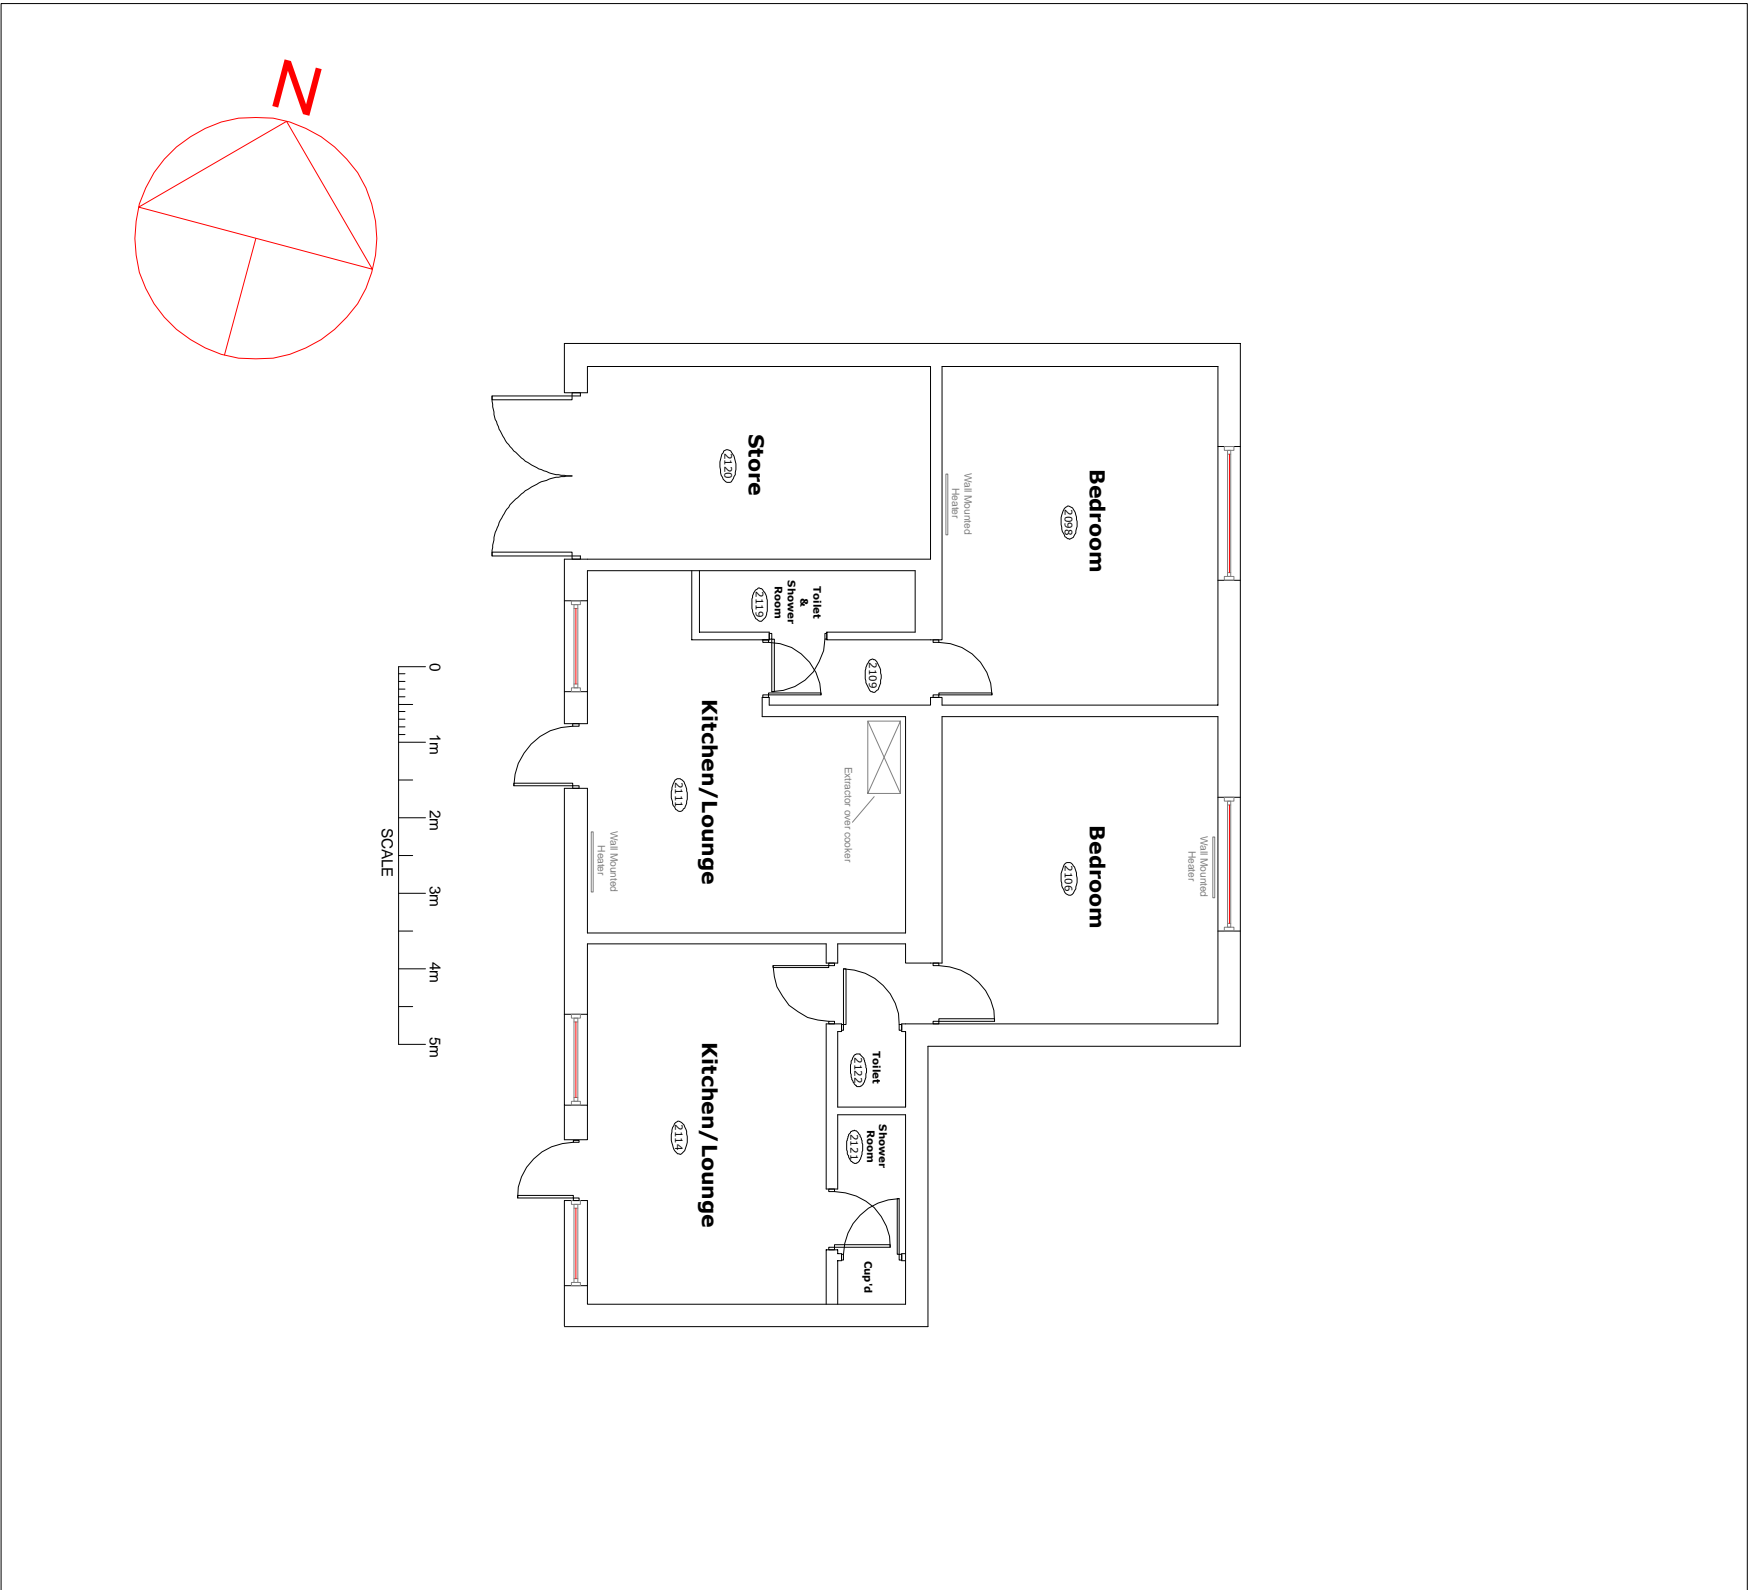

Plan of 2No Apartments 1:100

Rev	Note	Date
-	-	-

- 1.0 GENERAL NOTES
- 1.1 THIS INFORMATION IS NOT INTENDED TO PROVIDE A FULL SPECIFICATION OF WORKS TENDER DOCUMENT
- 1.2 ALL WORKS TO COMPLY WITH CURRENT BUILDING REGULATIONS & LOCAL AUTHORITY REQUIREMENTS
- 1.3 ELECTRICAL INSTALLATIONS MUST COMPLY WITH THE 18TH EDITION REGULATIONS
- 1.4 ALL WALLS & CEILING SURFACES CLASS 1, STRENGTH & FINE FINISH TO BS 476 PART 1, EXCEPT FOR CIRCULATION SPACES WHICH ARE CLASS FINISH
- 1.5 DIMENSIONS TO BE CHECKED ON SITE
- 1.6 ANY PARTITION INFORMATION OF QUERIES ARISING FROM THIS DRAWING SHOULD BE ADDRESSED TO 2C DESIGN

Project Title: The Five Bells Layout of Property Floors			
Project Address: High Street Burton Hants GU11 5RX	Drawing Number: 2CD00577-FP Sheet No: 1 of 1	Rev: - Date: 27-10-08	Page Size: A1 Scale: 1:100



2C Design Consultants Ltd
The Design Hub
Purina Way
Coverly CV1 2TT
Tel: 02476 792-218
Fax: 02476 792-218
www.2Cdesign.co.uk