


To fully enclosed family garden

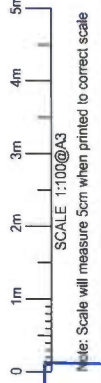


LICENSING (SOUTH)
RECEIVED

13 MAY 2011

PASSED TO	ACK'D	REPLIED
COPIES TO		

THREE AREAS AMENDED
FROM ORIGINAL LAYOUT

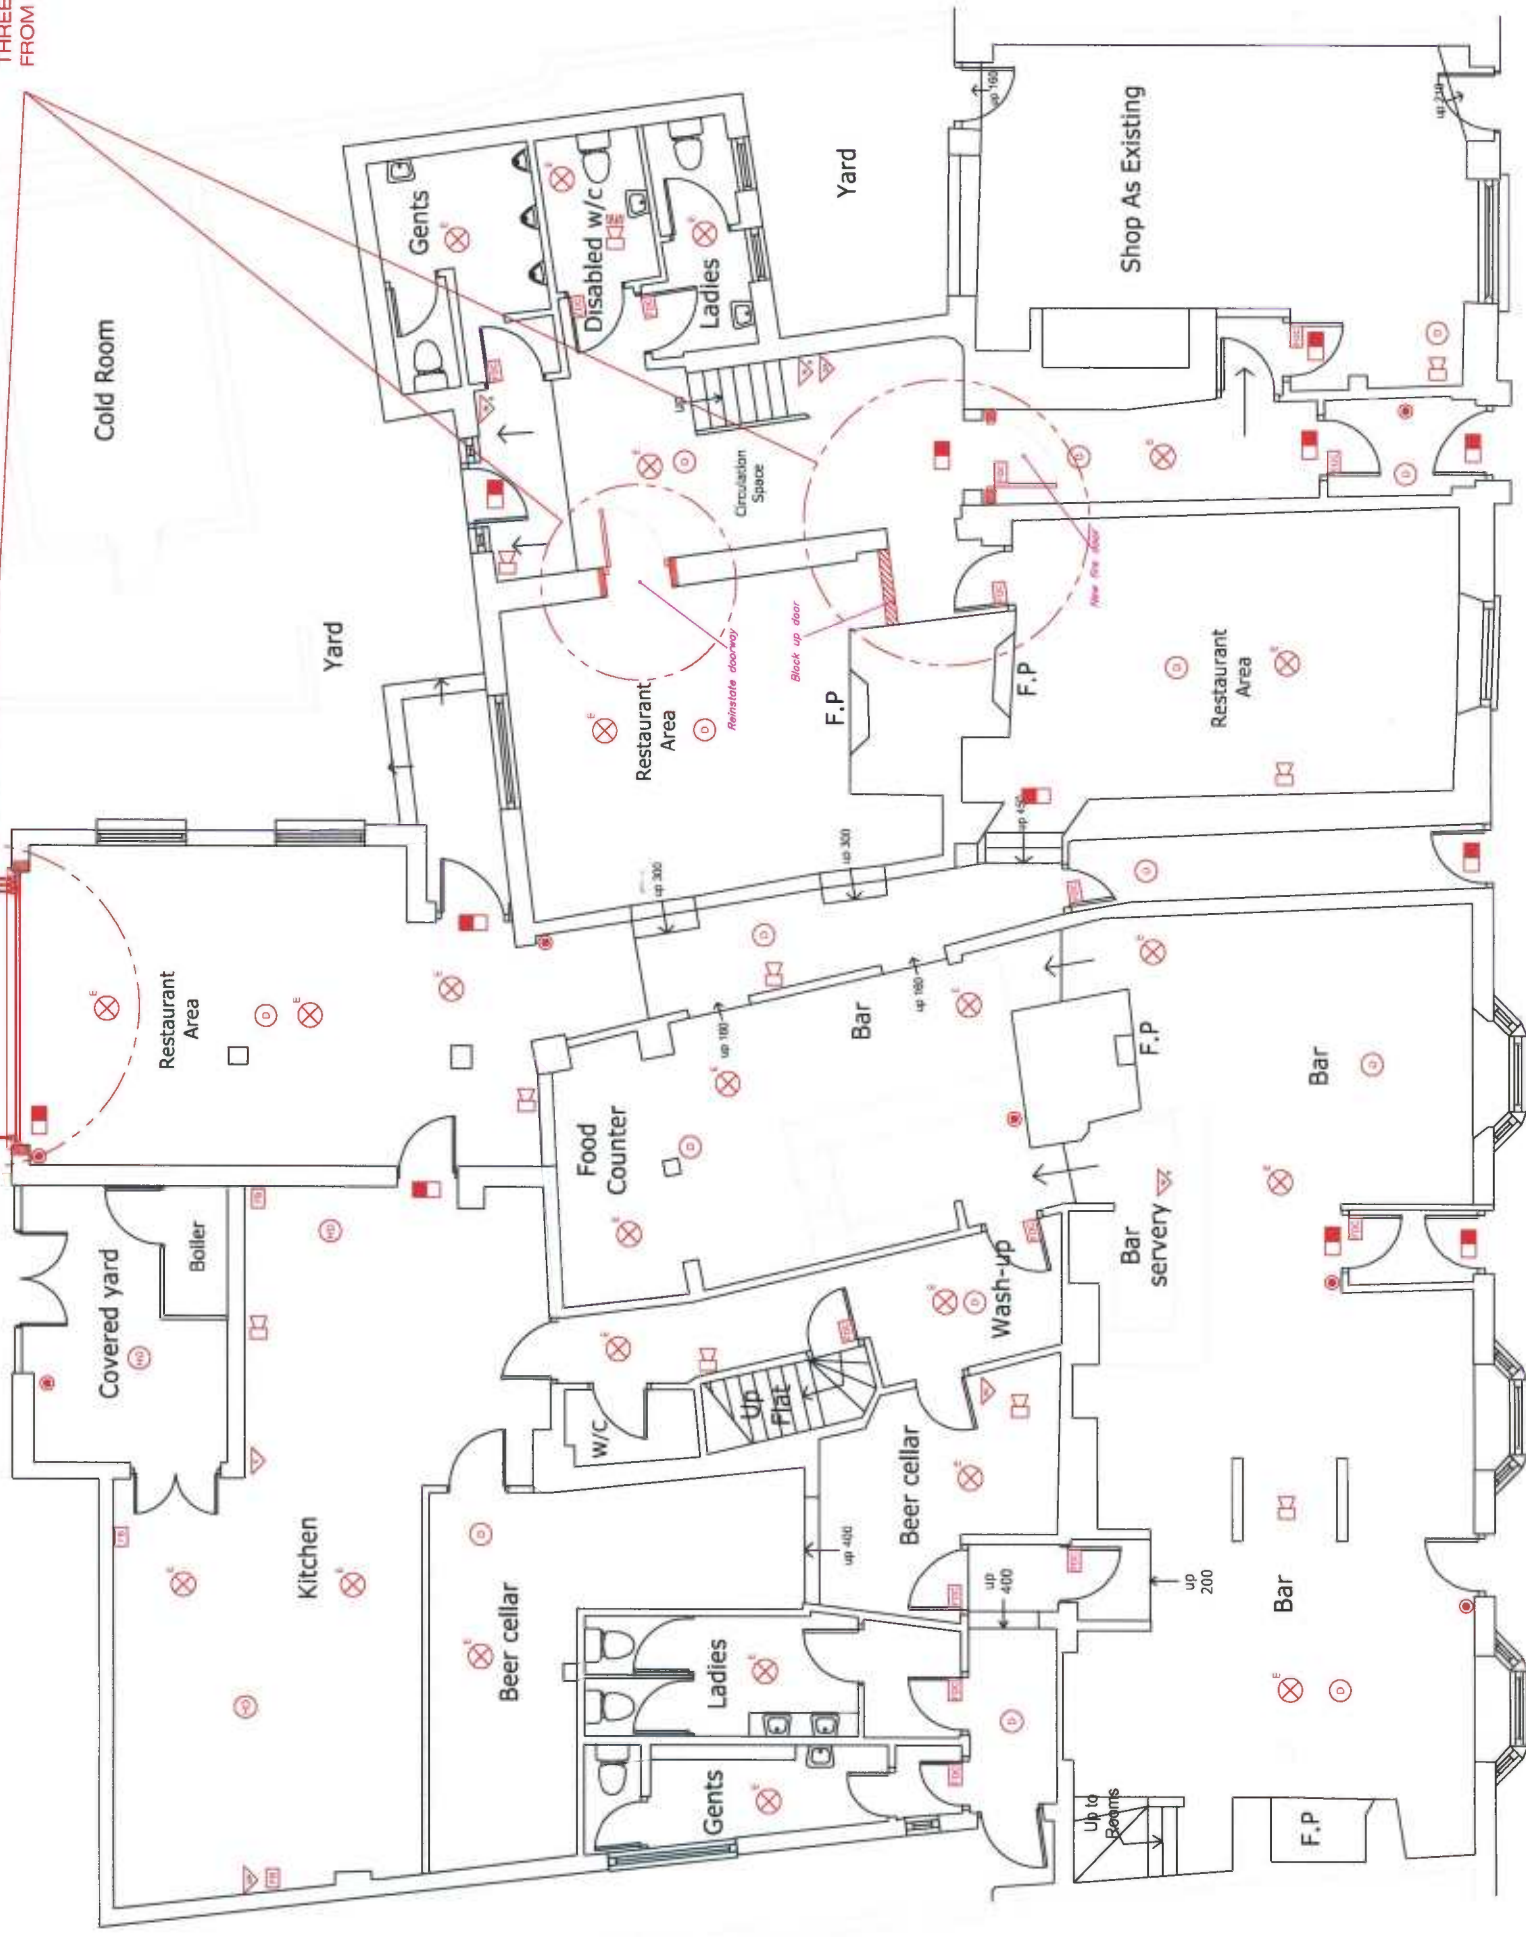

Proposed Plan view 1:100

LEGEND

- | | | | |
|--------|--|-------|---------------------------|
| [FAP] | Fire Alarm Panel | [Ext] | Mechanical extraction fan |
| [HD] | Heat detector | [AC] | Air-conditioning unit |
| [D] | Smoke detector | [FB] | Fire blanket |
| [MCP] | Manual Call Point | [FDC] | Fire door with closer |
| [SB] | Sounder | | |
| [SB] | Sounder Beacon | | |
| [E] | Emergency light-fitting (Flourescent Downlight or luminaire) | | |
| [E] | Emergency Exit Light c/w legend (directional) | | |
| [W9] | 9-litre water fire extinguisher | | |
| [DP] | Dry powder fire extinguisher | | |
| [CD] | Carbon Dioxide fire extinguisher | | |
| [F] | Foam fire extinguisher | | |
| [CCTV] | CCTV camera | | |
| [Ext] | Mechanical extraction fan | | |
| [AC] | Air-conditioning unit | | |
| [FB] | Fire blanket | | |
| [FDC] | Fire door with closer | | |

2. GENERAL NOTES
1. THIS INFORMATION IS NOT INTENDED TO PROVIDE A FULL SPECIFICATION OF WORKS. IT IS THE RESPONSIBILITY OF THE CLIENT TO OBTAIN A FULL SPECIFICATION OF WORKS FROM THE CONTRACTOR.
2. ALL WORKS TO COMPLY WITH CURRENT BUILDING REGULATIONS & LOCAL TENDER DOCUMENT.
3. ALL ELECTRICAL INSTALLATIONS MUST COMPLY WITH THE 17TH EDITION REGULATIONS FOR THE ELECTRICAL EQUIPMENT OF BUILDINGS & VENDOR'S SPECIFICATION.
4. ALL WALLS & CEILING SURFACES CLASS 1. SPREAD OF FLAME RATING TO BS 476 PART 1. EXCEPT FOR CIRCULATION SPACES WHICH ARE CLASS 0 RATING.
5. DIMENSIONS TO BE CHECKED ON SITE.
6. ANY VARIATION FROM THE DRAWING SHOULD BE APPROVED BY THE ARCHITECT.
7. ALL WORKS TO BE COMPLETED BY THE DATE STATED ON THE DRAWING.

Project Name New Inn & Old House, Salisbury	
License Drawings GROUND FLOOR - PROPOSED PLAN	
Project Address 41-43 New Street Salisbury Wiltshire SP1 2PH	Drawing Number 2CD01483-GPPP
Sheet No 01-04-14	Scale 1:100
Rev A3	Rev A3



2C Design Consultants Ltd
The Design Hub
Purton Way
Covehiton, Wiltshire
Tel: 01753-850-5530
Fax: 01753-792-218
www.2Cdesign.co.uk