


Existing Bar Servery

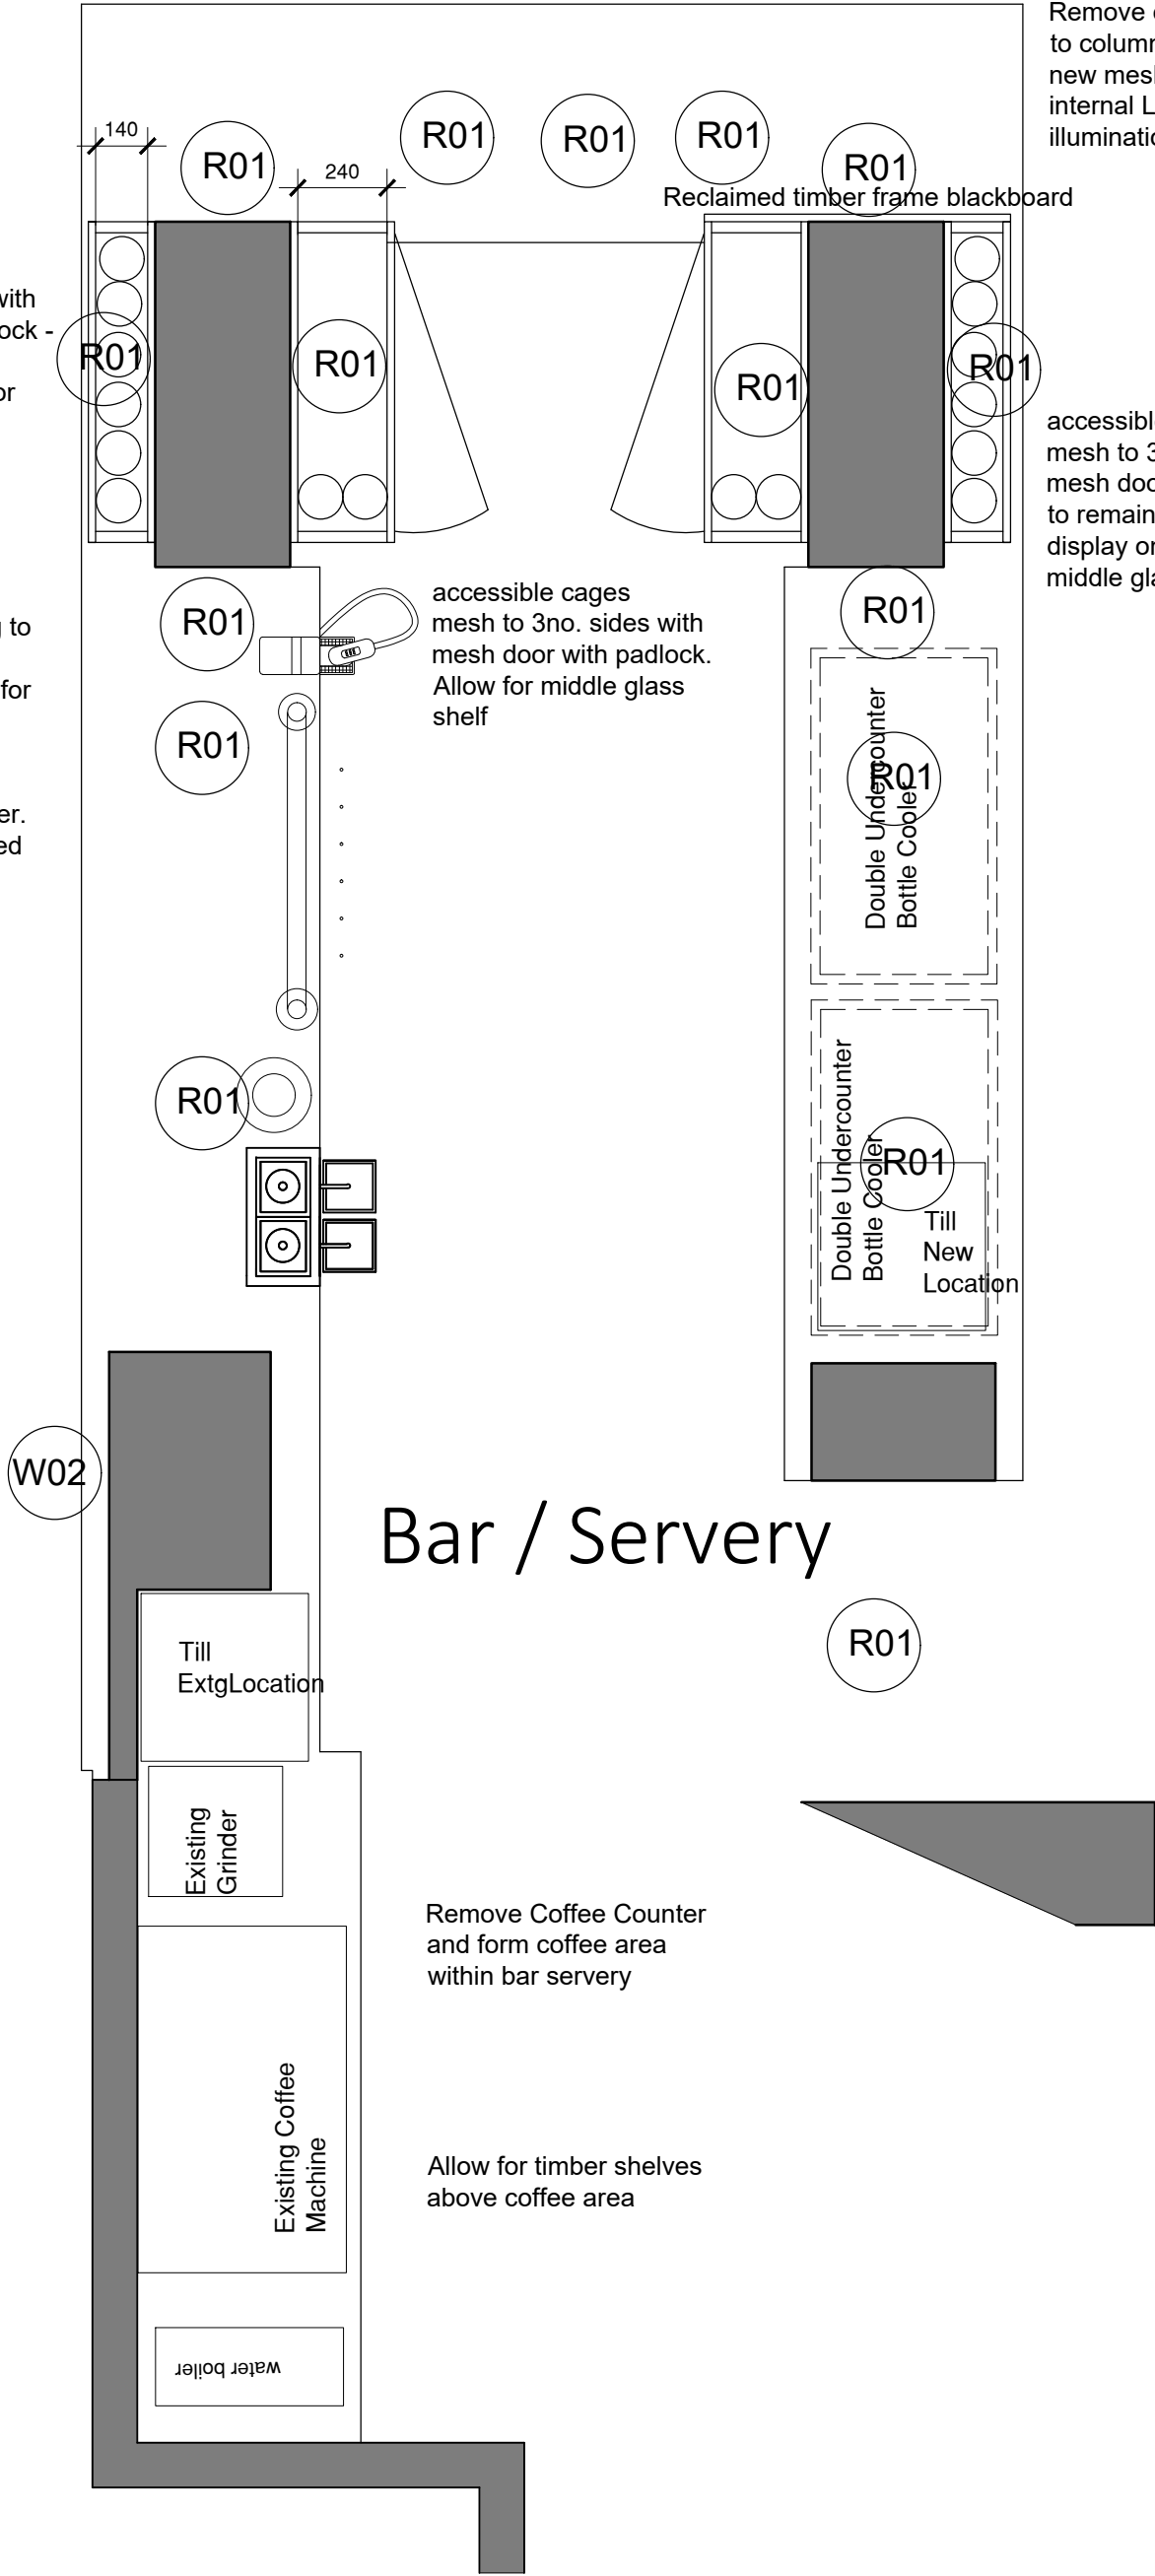

Proposed Bar Servery

Remove existing shelving to columns and allow for new mesh cages with internal LED tape illumination.

accessible cages mesh to 3no. sides with mesh door with padlock - to remain locked for display only. Allow for middle glass shelf.





designmanagementpartnership

No. 2 Centre Court, Pontypridd. CF37 5YR
+44(O)29 2064 4829
mail@designmanagementpartnership.com

| Notes | Rev | Date | Revision note | Initials | Scale @ A2 | Drawn | Check | Date | Status | Job no | Rev |
|---------------------------|-----|------|---------------|----------|-------------|-------|--|----------|----------------|--------|-----|
| 5m @ 1:100 2.5m @ 1:50 | - | - | - | - | 1:20 | RD | - | 07.07.25 | Tender | 24.016 | - |
| | | | | | Title | | Client | | Drawing number | | |
| | | | | | Bar Servery | | Dolphin Hotel Bovey Tracey for Hall & Woodhouse | | 810 | | |
| | | | | | | | | | | | |
| | | | | | | | | | | | |
| | | | | | | | | | | | |