




HM Land Registry Current title plan

Title number **ST121689**
Ordnance Survey map reference **ST2525SW**
Scale **1:1250 enlarged from 1:2500**
Administrative area **Somerset : Taunton Deane**

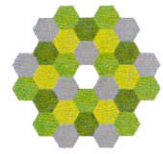

© Crown Copyright. Produced by HM Land Registry. Reproduction in whole or in part is prohibited without the prior written permission of Ordnance Survey. Licence Number 100026316.

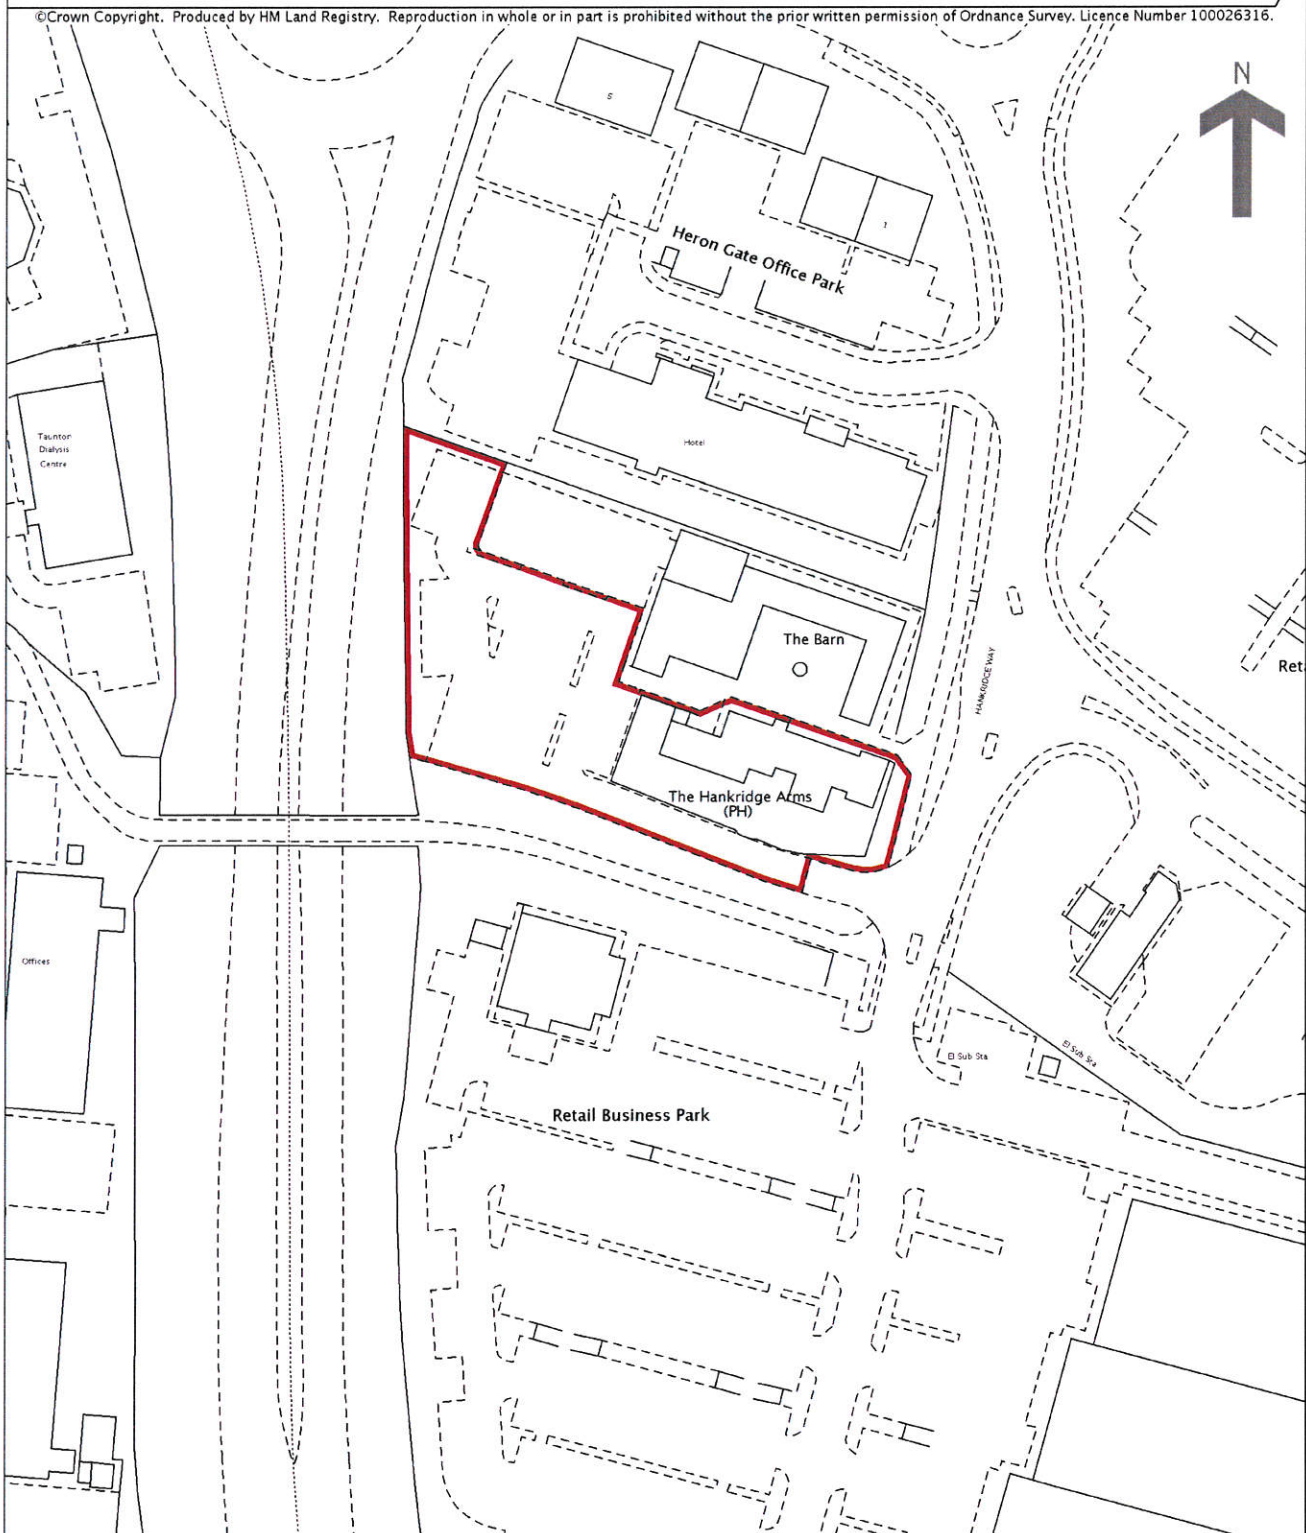

Site Plan Hankridge Arms 

This is a print of the view of the title plan obtained from HM Land Registry showing the state of the title plan on 23 May 2017 at 08:51:41. This title plan shows the general position, not the exact line, of the boundaries. It may be subject to distortions in scale. Measurements scaled from this plan may not match measurements between the same points on the ground.

This title is dealt with by HM Land Registry, Plymouth Office.