


Client: HALL & WOODHOUSE
Project: THE WORLDS END
BRADFORD-ON-TONE, NR., TAUNTON
Drawings: EXISTING F.F. LAYOUT

Scale: 1:100 Date: 09.11
Project: F89 Dwg No: 01.

This Drawing is the property of GREENLINE DESIGN LTD. Copyright is reserved by them, and the drawing is issued strictly on the condition that it shall NOT be copied, in whole or in part, without the prior written consent of GREENLINE DESIGN LTD.
All dimensions to be checked on site prior to the commencement of work. Any discrepancies to be reported to the Supervising Officer.

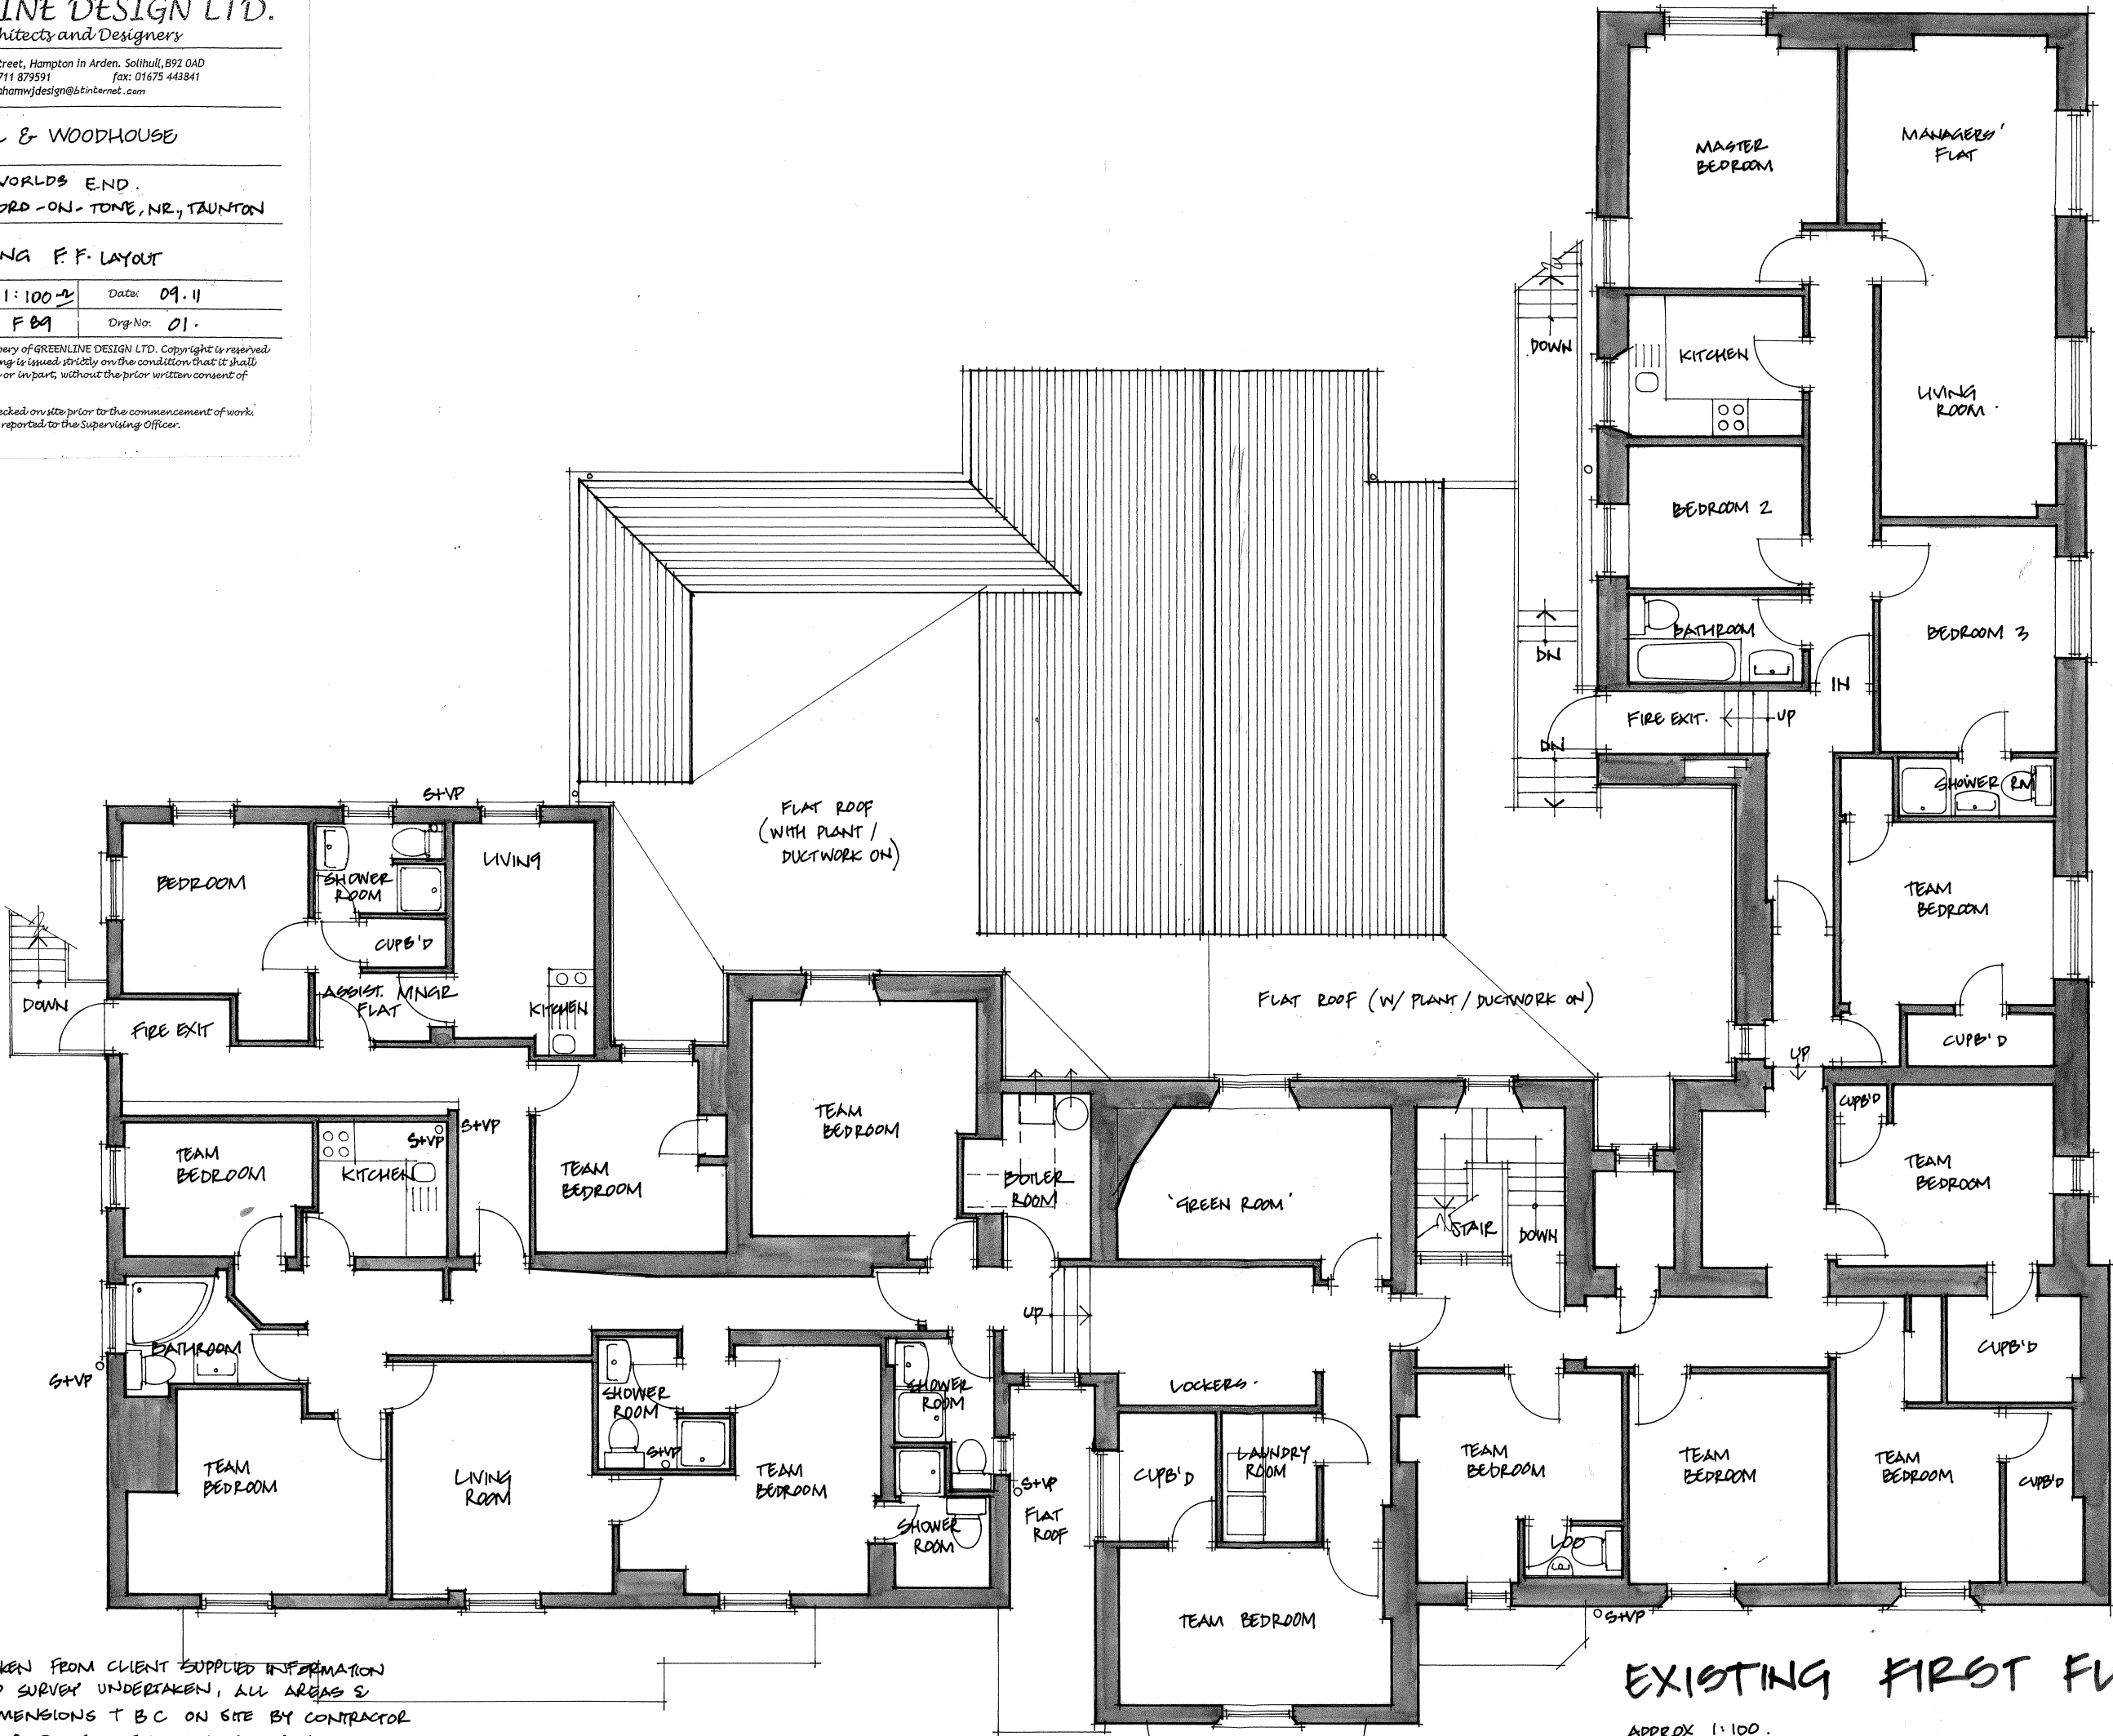

NB. TAKEN FROM CLIENT SUPPLIED INFORMATION
NO SURVEY UNDERTAKEN, ALL AREAS &
DIMENSIONS T B C ON SITE BY CONTRACTOR
PRIOR TO COMMENCEMENT OF WORK.

EXISTING FIRST FLOOR
APPROX 1:100.