

Licensing Act 2003

Premises Licence

PL0144

Part 1 - Premises Details

POSTAL ADDRESS OF PREMISES, OR IF NONE, ORDANCE SURVEY MAP REFERENCE OR DESCRIPTION

Charlton Inn

Charlton Marshall, Blandford Forum, Dorset, DT11 9NH.

Telephone 01258 453160

WHERE THE LICENCE IS TIME LIMITED THE DATES

Not applicable

LICENSABLE ACTIVITIES AUTHORISED BY THE LICENCE

- an exhibition of a film
- a performance of live music
- any playing of recorded music
- provision of late night refreshment
- the supply of alcohol

THE TIMES THE LICENCE AUTHORISES THE CARRYING OUT OF LICENSABLE ACTIVITIES

Activity (and Area if applicable)	Description	Time From	Time To
B. Exhibition of films (Indoors)	Monday to Sunday	10:00am	2:00am
	New Years Eve	10:00am	2:00am 2 January
E. Performance of live music (Indoors)	Monday to Sunday	10:00am	2:00am
	New Years Eve	10:00am	2:00am 2 January
F. Playing of recorded music (Indoors)	Monday to Sunday	10:00am	2:00am
	New Years Eve	10:00am	2:00am 2 January
I. Late night refreshment (Indoors)	Monday to Sunday	11:00pm	2:00am
	New Years Eve	11:00pm	5:00am 2 January
J. Supply of alcohol for consumption ON and OFF the premises	Monday to Sunday	10:00am	1:30am
	New Years Eve	10:00am	2:00am 2 January

THE OPENING HOURS OF THE PREMISES

	Description	Time From	Time To
2 January	Monday to Sunday	10:00am	2:00am
	New Years Eve	10:00am	2:00am

WHERE THE LICENCE AUTHORISES SUPPLIES OF ALCOHOL WHETHER THESE ARE ON AND / OR OFF SUPPLIES

- J. Supply of alcohol for consumption ON and OFF the premises

Part 2

NAME, (REGISTERED) ADDRESS, TELEPHONE NUMBER AND EMAIL (WHERE RELEVANT) OF HOLDER OF PREMISES LICENCE

Hall and Woodhouse Limited
The Brewery, Blandford St Mary, Blandford Forum, Dorset, DT11 9LS.

Telephone 01258 452141



Licensing Act 2003

Premises Licence

PL0144

REGISTERED NUMBER OF HOLDER, FOR EXAMPLE COMPANY NUMBER, CHARITY NUMBER (WHERE APPLICABLE)

Hall and Woodhouse Limited

57696

NAME, ADDRESS AND TELEPHONE NUMBER OF DESIGNATED PREMISES SUPERVISOR OR MANAGEMENT COMMITTEE WHERE THE PREMISES LICENCE AUTHORISES THE SUPPLY OF ALCOHOL

Christine Margaret GREEN

Telephone 01258 453160

The Charlton Inn, Charlton Marshall, Blandford, Dorset, DT11 9NH.

PERSONAL LICENCE NUMBER AND ISSUING AUTHORITY OF PERSONAL LICENCE HELD BY DESIGNATED PREMISES SUPERVISOR WHERE THE PREMISES LICENCE AUTHORISES FOR THE SUPPLY OF ALCOHOL

Licence No. PA 0087

Issued by West Dorset

ANNEXES

ANNEX 1 - MANDATORY CONDITIONS

Supply of Alcohol (s19(2)&(3))

1. No supply of alcohol may be made under the premises licence -
 - (a) at a time when there is no designated premises supervisor, or
 - (b) at a time when the designated premises supervisor does not hold a personal licence or his personal licence has been suspended

Every supply of alcohol under the premises licence must be made or authorised by a person who holds a personal licence

Exhibition of Films (s20(2))

2. Admission of children must be restricted in accordance with any recommendation by the British Board of Film Classification or the Licensing Authority.

Drinks Promotions

- 3
 - (1) The responsible person must ensure that staff on relevant premises do not carry out, arrange or participate in any irresponsible promotions in relation to the premises
 - (2) In this paragraph, an irresponsible promotion means any one or more of the following activities, or substantially similar activities, carried on for the purpose of encouraging the sale or supply of alcohol for consumption on the premises-
 - (a) games or other activities which require or encourage, or are designed to require or encourage, individuals to-
 - (i) drink a quantity of alcohol within a time limit (other than to drink alcohol sold or supplied on the premises before the cessation of the period in which the responsible person is authorised to sell or supply alcohol), or
 - (ii) drink as much alcohol as possible (whether within a time limit or otherwise);
 - (b) provision of unlimited or unspecified quantities of alcohol free or for a fixed or discounted fee to the public or to a group defined by a particular characteristic in a manner which carries a significant risk of undermining a licensing objective;
 - (c) provision of free or discounted alcohol or any other thing as a prize to encourage or reward the purchase and consumption of alcohol over a period of 24 hours or less



Licensing Act 2003

Premises Licence

PL0144

ANNEXES continued ...

- in a manner which carries a significant risk of undermining a licensing objective;
- (d) selling or supplying alcohol in association with promotional posters or flyers on, or in the vicinity of, the premises which can reasonably be considered to condone, encourage or glamorise anti-social behaviour or to refer to the effects of drunkenness in any favourable manner;
 - (e) dispensing alcohol directly by one person into the mouth of another (other than where that other person is unable to drink without assistance by reason of disability).
4. The responsible person must ensure that free potable water is provided on request to customers where it is reasonably available.
5. (1) The premises licence holder or club premises certificate holder must ensure that an age verification policy is adopted in respect of the premises in relation to the sale or supply of alcohol.
(2) The designated premises supervisor in relation to the premises licence must ensure that the supply of alcohol at the premises is carried on in accordance with the age verification policy.
(3) The policy must require individuals who appear to the responsible person to be under 18 years of age (or such older age as may be specified in the policy) to produce on request, before being served alcohol, identification bearing their photograph, date of birth and either-
- (a) a holographic mark, or
 - (b) an ultraviolet feature.
6. The responsible person must ensure that-
- (a) where any of the following alcoholic drinks is sold or supplied for consumption on the premises (other than alcoholic drinks sold or supplied having been made up in advance ready for sale or supply in a securely closed container) it is available to customers in the following measures -
 - (i) beer or cider: ½ pint;
 - (ii) gin, rum, vodka or whisky: 25 ml or 35 ml; and
 - (iii) still wine in a glass: 125 ml;
 - (b) these measures are displayed in a menu, price list or other printed material which is available to customers on the premises; and
 - (c) where a customer does not in relation to a sale of alcohol specify the quantity of alcohol to be sold, the customer is made aware that these measures are available."

Minimum Pricing

7. A relevant person shall ensure that no alcohol is sold or supplied for consumption on or off the premises for a price which is less than the permitted price.
8. For the purposes of the condition set out in paragraph 7-
- (a) "duty" is to be construed in accordance with the Alcoholic Liquor Duties Act 1979(1)
 - (b) "permitted price" is the price found by applying the formula-
$$P=D+(D \times V)$$
 - (i) P is the permitted price,
 - (ii) D is the amount of duty chargeable in relation to the alcohol as if the duty were charged on the date of the sale or supply of the alcohol, and
 - (iii) V is the rate of value added tax chargeable in relation to the alcohol as if the value

Licensing Act 2003

Premises Licence

PL0144

ANNEXES continued ...

- added tax were charged on the date of the sale or supply of the alcohol;
- (c) "relevant person" means, in relation to premises in respect of which there is in force a premises licence-
- (i) the holder of the premises licence,
 - (ii) the designated premises supervisor (if any) in respect of such a licence, or
 - (iii) the personal licence holder who makes or authorises a supply of alcohol under such a licence;
- (d) "relevant person" means, in relation to premises in respect of which there is in force a club premises certificate, any member or officer of the club present on the premises in a capacity which enables the member or officer to prevent the supply in question; and
- (e) "value added tax" means value added tax charged in accordance with the Value Added Tax Act 1994(2).
9. Where the permitted price given by Paragraph (b) of paragraph 8 would (apart from this paragraph) not be a whole number of pennies, the price given by that sub- paragraph shall be taken to be the price actually given by that sub-paragraph rounded up to the nearest penny.
10. (1) Sub-paragraph (2) applies where the permitted price given by Paragraph (b) of paragraph 8 on a day ("the first day") would be different from the permitted price on the next day ("the second day") as a result of a change to the rate of duty or value added tax.
- (2) The permitted price which would apply on the first day applies to sales or supplies of alcohol which take place before the expiry of the period of 14 days beginning on the second day.

Annex 2 - Conditions consistent with the operating schedule

Suitable signs are to be displayed at each exit from the building requesting patrons to leave the area quietly.

All external doors/windows must be kept closed after 2300hrs other than for access/egress, when events involving amplified music or speech are taking place.

The licensee or nominated representative shall receive and respond to complaints throughout the duration of all events involving amplified music or speech.

Any power socket outlet and hence the power supply used with any portable appliance being used in connection with the provision of and performance of live music and/or other portable equipment for amplified music brought on to the premises by the provider of the entertainment shall be connected via a residual current device (RCD) having a rating not exceeding 30milli-amps. Should an RCD be considered inappropriate for use with a specific amplification system then the licensing authority must be informed of the reasons for this.

Use of the outside area will cease at 2300hrs.

Licensing Act 2003

Premises Licence

PL0144



Signature of Authorised Officer



Licensing Act 2003

Premises Licence Summary

PL0144

Premises Details

POSTAL ADDRESS OF PREMISES, OR IF NONE, ORDANCE SURVEY MAP REFERENCE OR DESCRIPTION

Charlton Inn

Charlton Marshall, Blandford Forum, Dorset, DT11 9NH.

Telephone 01258 453160

WHERE THE LICENCE IS TIME LIMITED THE DATES

Not applicable

LICENSABLE ACTIVITIES AUTHORISED BY THE LICENCE

- an exhibition of a film
- a performance of live music
- any playing of recorded music
- provision of late night refreshment
- the supply of alcohol

THE TIMES THE LICENCE AUTHORISES THE CARRYING OUT OF LICENSABLE ACTIVITIES

Activity (and Area if applicable)	Description	Time From	Time To
B. Exhibition of films (Indoors)	Monday to Sunday	10:00am	2:00am
	2 January New Years Eve	10:00am	2:00am
E. Performance of live music (Indoors)	Monday to Sunday	10:00am	2:00am
	2 January New Years Eve	10:00am	2:00am
F. Playing of recorded music (Indoors)	Monday to Sunday	10:00am	2:00am
	2 January New Years Eve	10:00am	2:00am
I. Late night refreshment (Indoors)	Monday to Sunday	11:00pm	2:00am
	2 January New Years Eve	11:00pm	5:00am
J. Supply of alcohol for consumption ON and OFF the premises	Monday to Sunday	10:00am	1:30am
	2 January New Years Eve	10:00am	2:00am

THE OPENING HOURS OF THE PREMISES

Description	Time From	Time To
Monday to Sunday	10:00am	2:00am
New Years Eve	10:00am	2:00am

2 January

WHERE THE LICENCE AUTHORISES SUPPLIES OF ALCOHOL WHETHER THESE ARE ON AND / OR OFF SUPPLIES

- J. Supply of alcohol for consumption ON and OFF the premises

NAME, (REGISTERED) ADDRESS OF HOLDER OF PREMISES LICENCE

Hall and Woodhouse Limited
The Brewery, Blandford St Mary, Blandford Forum, Dorset, DT11 9LS.



Licensing Act 2003

Premises Licence Summary

PL0144

REGISTERED NUMBER OF HOLDER, FOR EXAMPLE COMPANY NUMBER, CHARITY NUMBER (WHERE APPLICABLE)

Hall and Woodhouse Limited

57696

NAME OF DESIGNATED PREMISES SUPERVISOR OR MANAGEMENT COMMITTEE WHERE THE PREMISES LICENCE AUTHORISES THE SUPPLY OF ALCOHOL

Christine Margaret GREEN

STATE WHETHER ACCESS TO THE PREMISES BY CHILDREN IS RESTRICTED OR PROHIBITED




Key to Symbols

- A.C.A. Alcohol Consumption Area
- A.S.A. Alcohol Sales Area
- E.A. Entertainment Area
- L.N.R.A. Late Night Refreshment Area
- F.A.P. Fire Alarm Panel
- V.P. Vision Panel
- FR30 Fire Resistant-30 Mins
- FR20 Fire Door - 30 min with smoke seals/intumescent strips & door closers
- FR15 Fire Door - 30 min without closer
- FR10 Fire Door - 30 min without smoke seal
- FR05 Fire Door - Self Closing Device
- SC Door - Self Closing Device
- DS Automatic Fire Alarm-Smoke
- DS Automatic Fire Alarm-Heat
- DS Automatic Fire Alarm-Smoke/Heat
- DS Door fitted with push bar
- DL Emergency Lighting
- DL Emergency Lighting - Maintained
- DL Fire Alarm call point
- DL Audible Warning Device
- DL Exit
- DL Notice - General Notice
- DL Notice - Notice for Staff
- DL Fire Notice - Keep Door Shut
- DL Fire Exit - Keep Clear
- DL Fire Notice - Keep Door Shut Notice
- DL Main Power-Shut Off
- DL Push Bar to open(to all PB doors)
- DL Access and Egress
- DL Egress Only
- DL Fire Extinguisher - Carbon Dioxide Type
- DL Fire Extinguisher - Fire Blanket
- DL Fire Extinguisher - Dry Powder
- DL Fire Extinguisher - Water Type
- DL Fire Extinguisher - Foam
- DL CCTV Camera's

EXTENT OF AREA FOR THE SALE OF ALCOHOL, THE PROVISION OF REGULATED ENTERTAINMENT AND LATE NIGHT REFRESHMENT.

SALE POINT / SERVEY

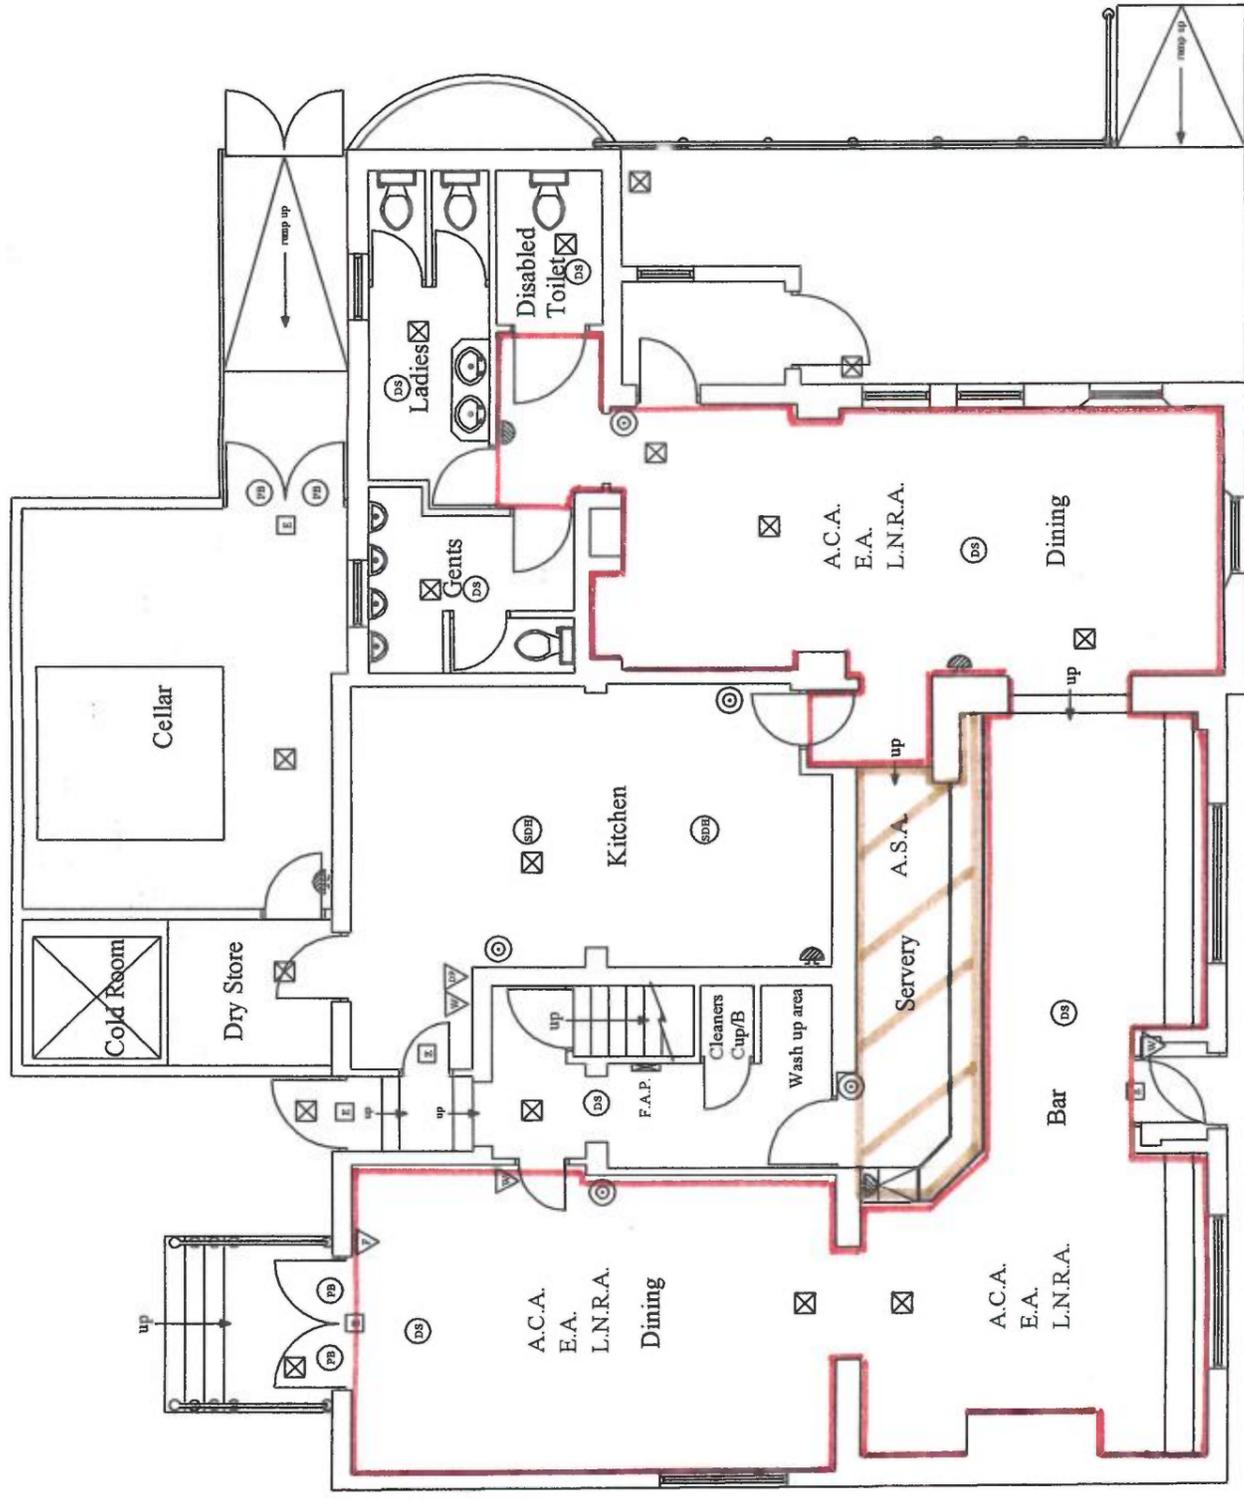

GROUND FLOOR

Trading Area s/A.C.A's T or M	
Bars	90
Total	90
Approx sq metres	

THIS DRAWING HAS BEEN PRODUCED FOR PREMISES PLAN PURPOSES AS REQUIRED UNDER THE LICENSING ACT 2003 (TRANSITIONAL PROVISIONS)



**Chartered Quantity Surveyors
Construction & Property Consultants**

Asquith House, Sorey Street
Poundbury District DT1 3WD
Tel: (01303) 265977
Fax: (01303) 262526
E-Mail: enquiries@qgsandcp.co.uk

Drawn by @CADemy Design Tel: 01258 451183

The Charlton Inn
Charlton Marshall

"as built" Ground Floor Plan

scale	date	drawn
1:100	Jul 06	R.F.R.

DRG. No. ND1258	revision suffix
JOB. No. TCI-1	