




Plan of Ground Floor 1:100

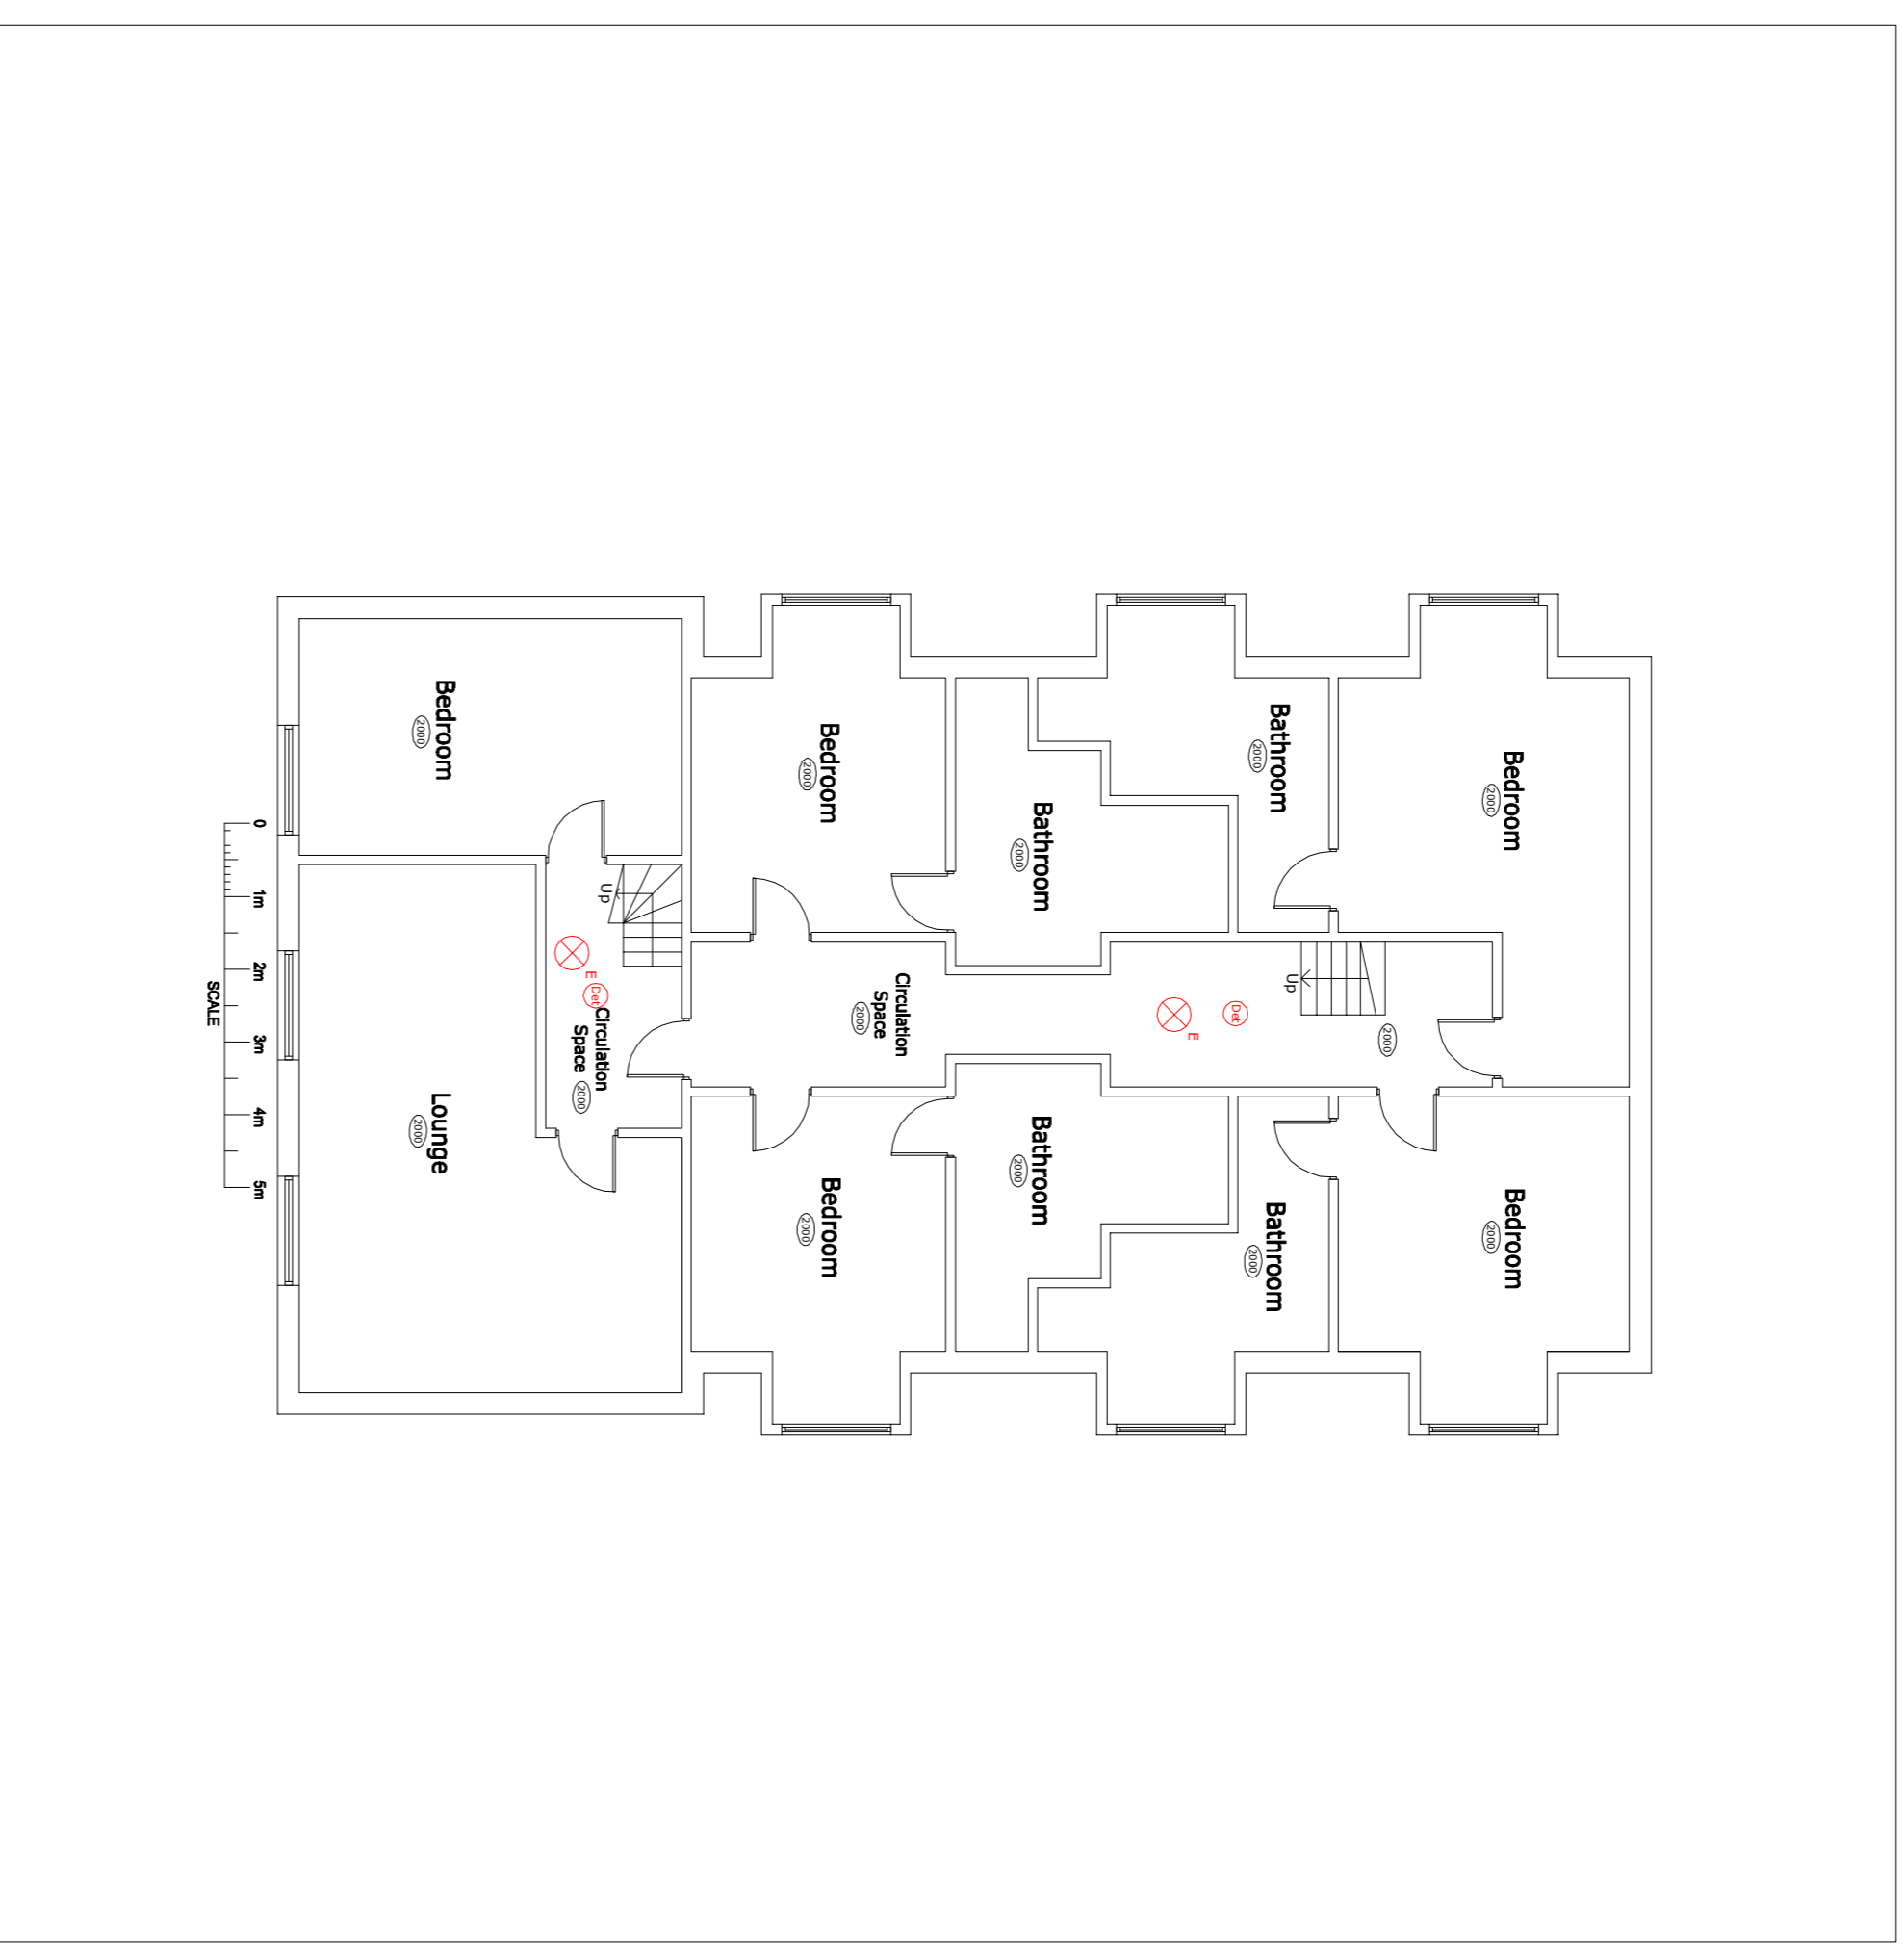

Plan of First Floor 1:50

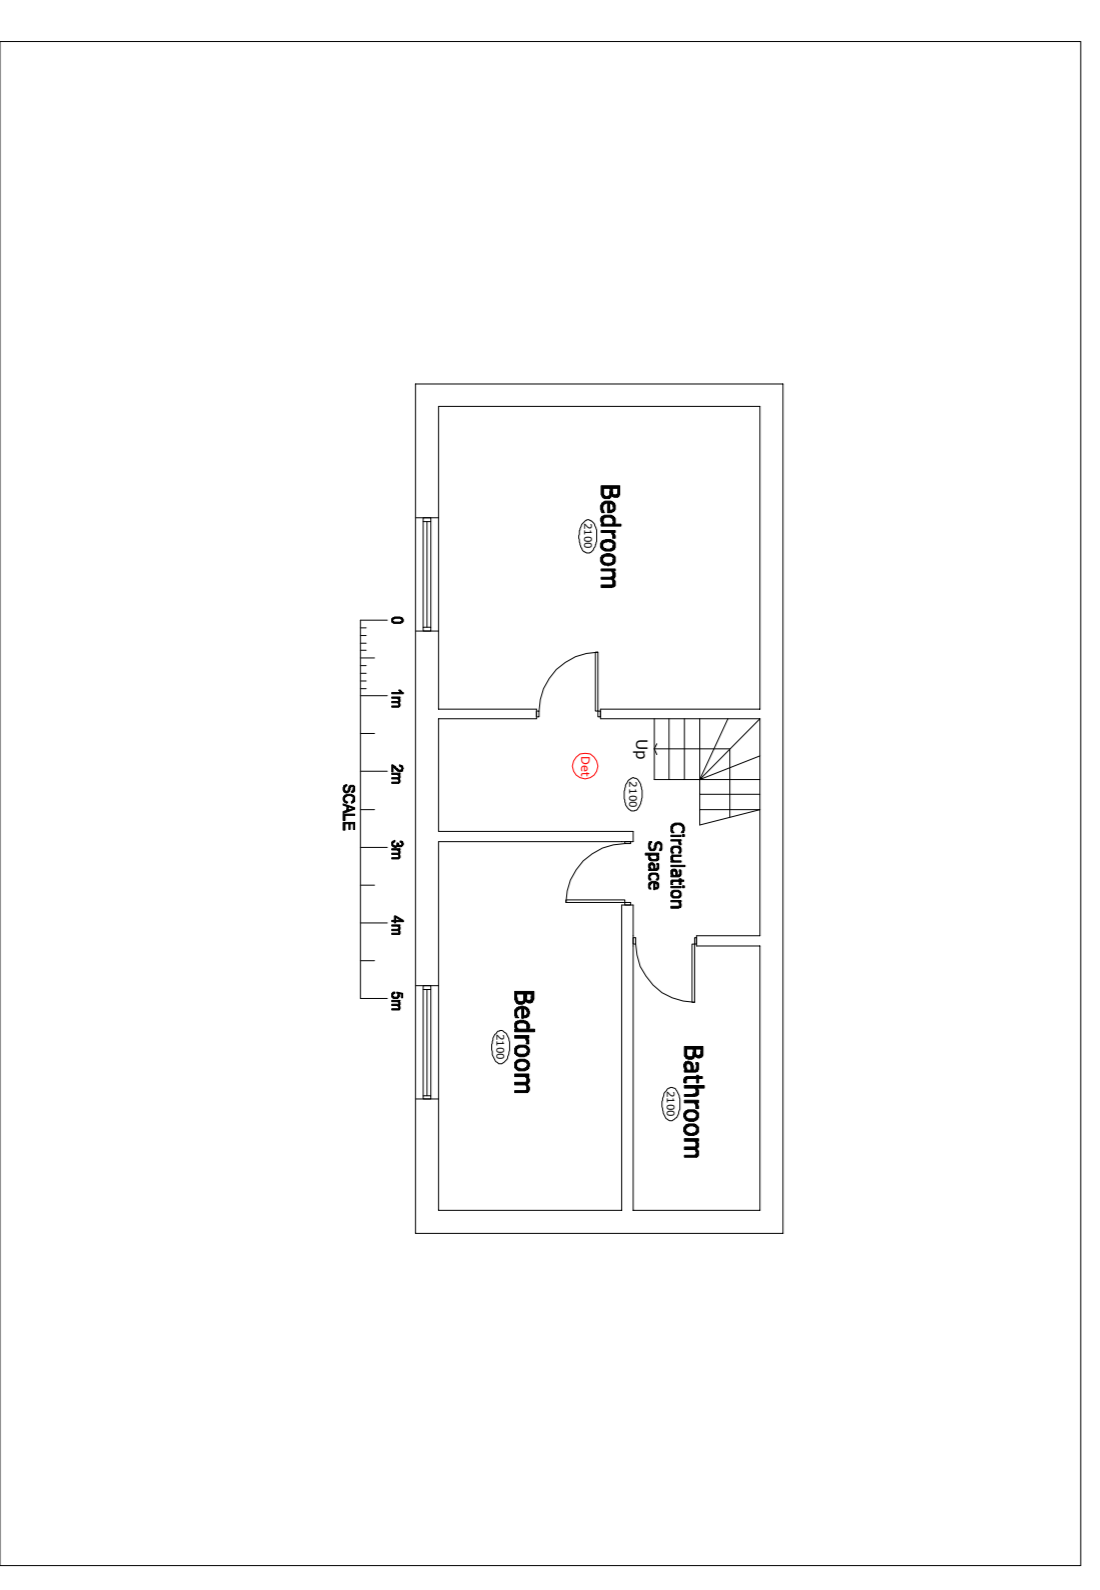

Plan of Second Floor 1:100

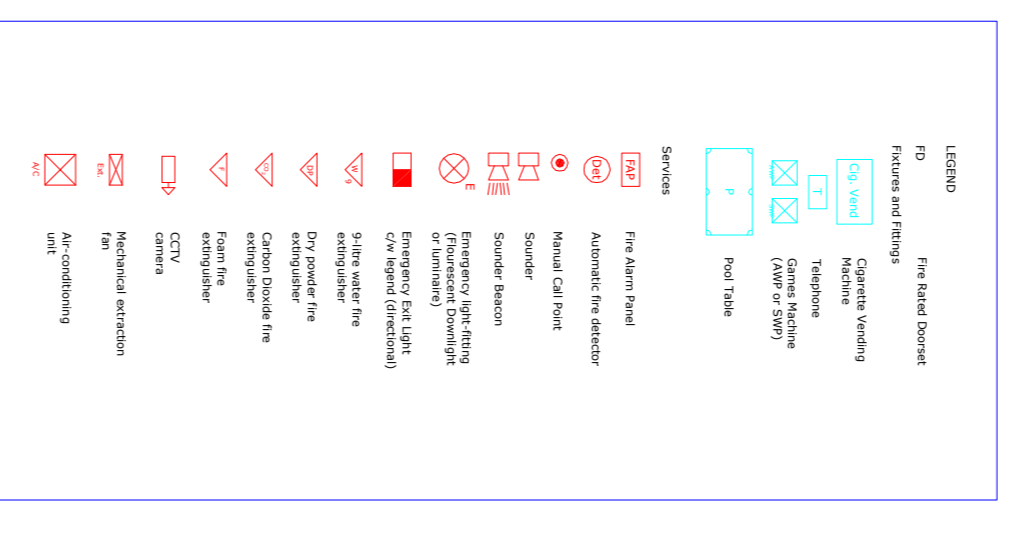

- 1.0 GENERAL NOTES**
- 1.1 THIS INFORMATION IS NOT INTENDED TO PROVIDE A FULL SPECIFICATION OF WORKS TENDER DOCUMENT.
 - 1.2 ALL WORKS TO COMPLY WITH CURRENT BUILDING REGULATIONS & LOCAL AUTHORITY REQUIREMENTS.
 - 1.3 ELECTRICAL INSTALLATIONS MUST COMPLY WITH THE 18TH EDITION REGULATIONS.
 - 1.5 DIMENSIONS TO BE CHECKED ON SITE.
 - 1.6 ANY FURTHER INFORMATION OF QUERIES ARISING FROM THIS DRAWING SHOULD BE ADDRESSED TO 2C DESIGN.

**True Lovers Knot
Layout of Property Floors**

Project Title:	True Lovers Knot
Project Address:	Tarrant Keynston
Drawing Number:	2CDD007759-FP
Sheet No:	1 of 1
Date:	08-04-10
Scale:	1:100
Page No:	A1
Scale of Page:	1:100



2C Design Consultants Ltd
The Design Hub
Purina Way
Coventry CV1 2TT
Tel: 02476-792-218
Fax: 02476-792-218
www.2Cdesign.co.uk