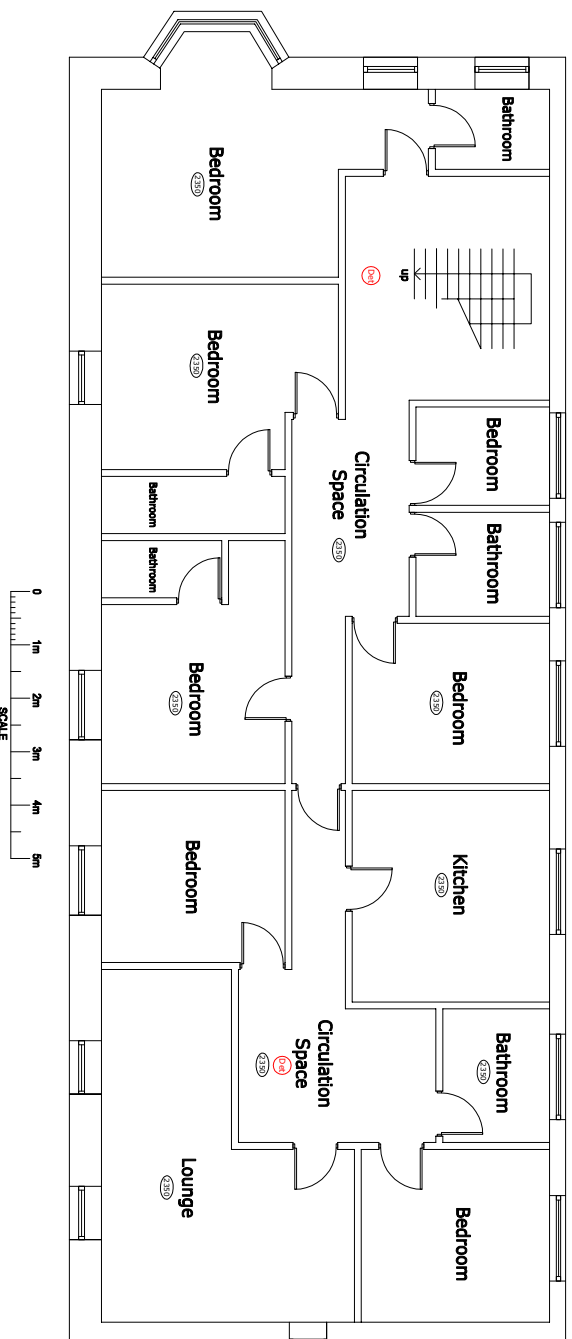
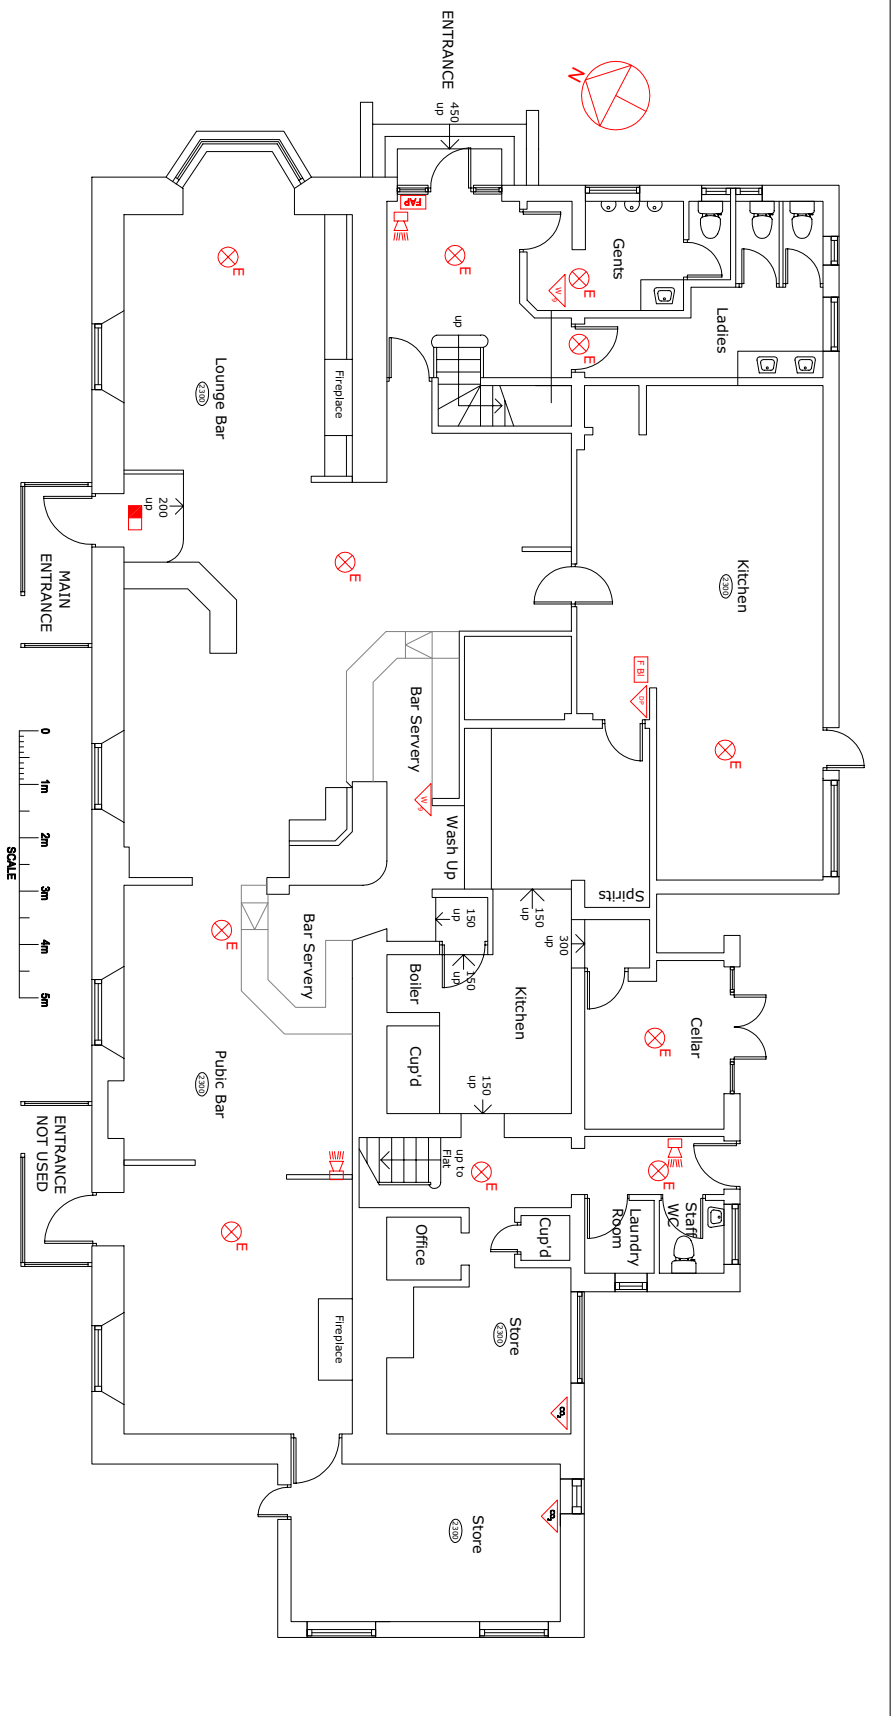


="	="	="
Prev :	Note :	Date :


Project Title:
The Red Lion
Layout of Property Floors

Layout of Property Floors

Project Address: Wynrith Dorchester DT2 8LE	Drawing Number: 2CD00775-FP	Rev: -	Paper Size: A1
Sheet No: 1 of 1	Date: 09-06-10		Scale UC 1:50

