

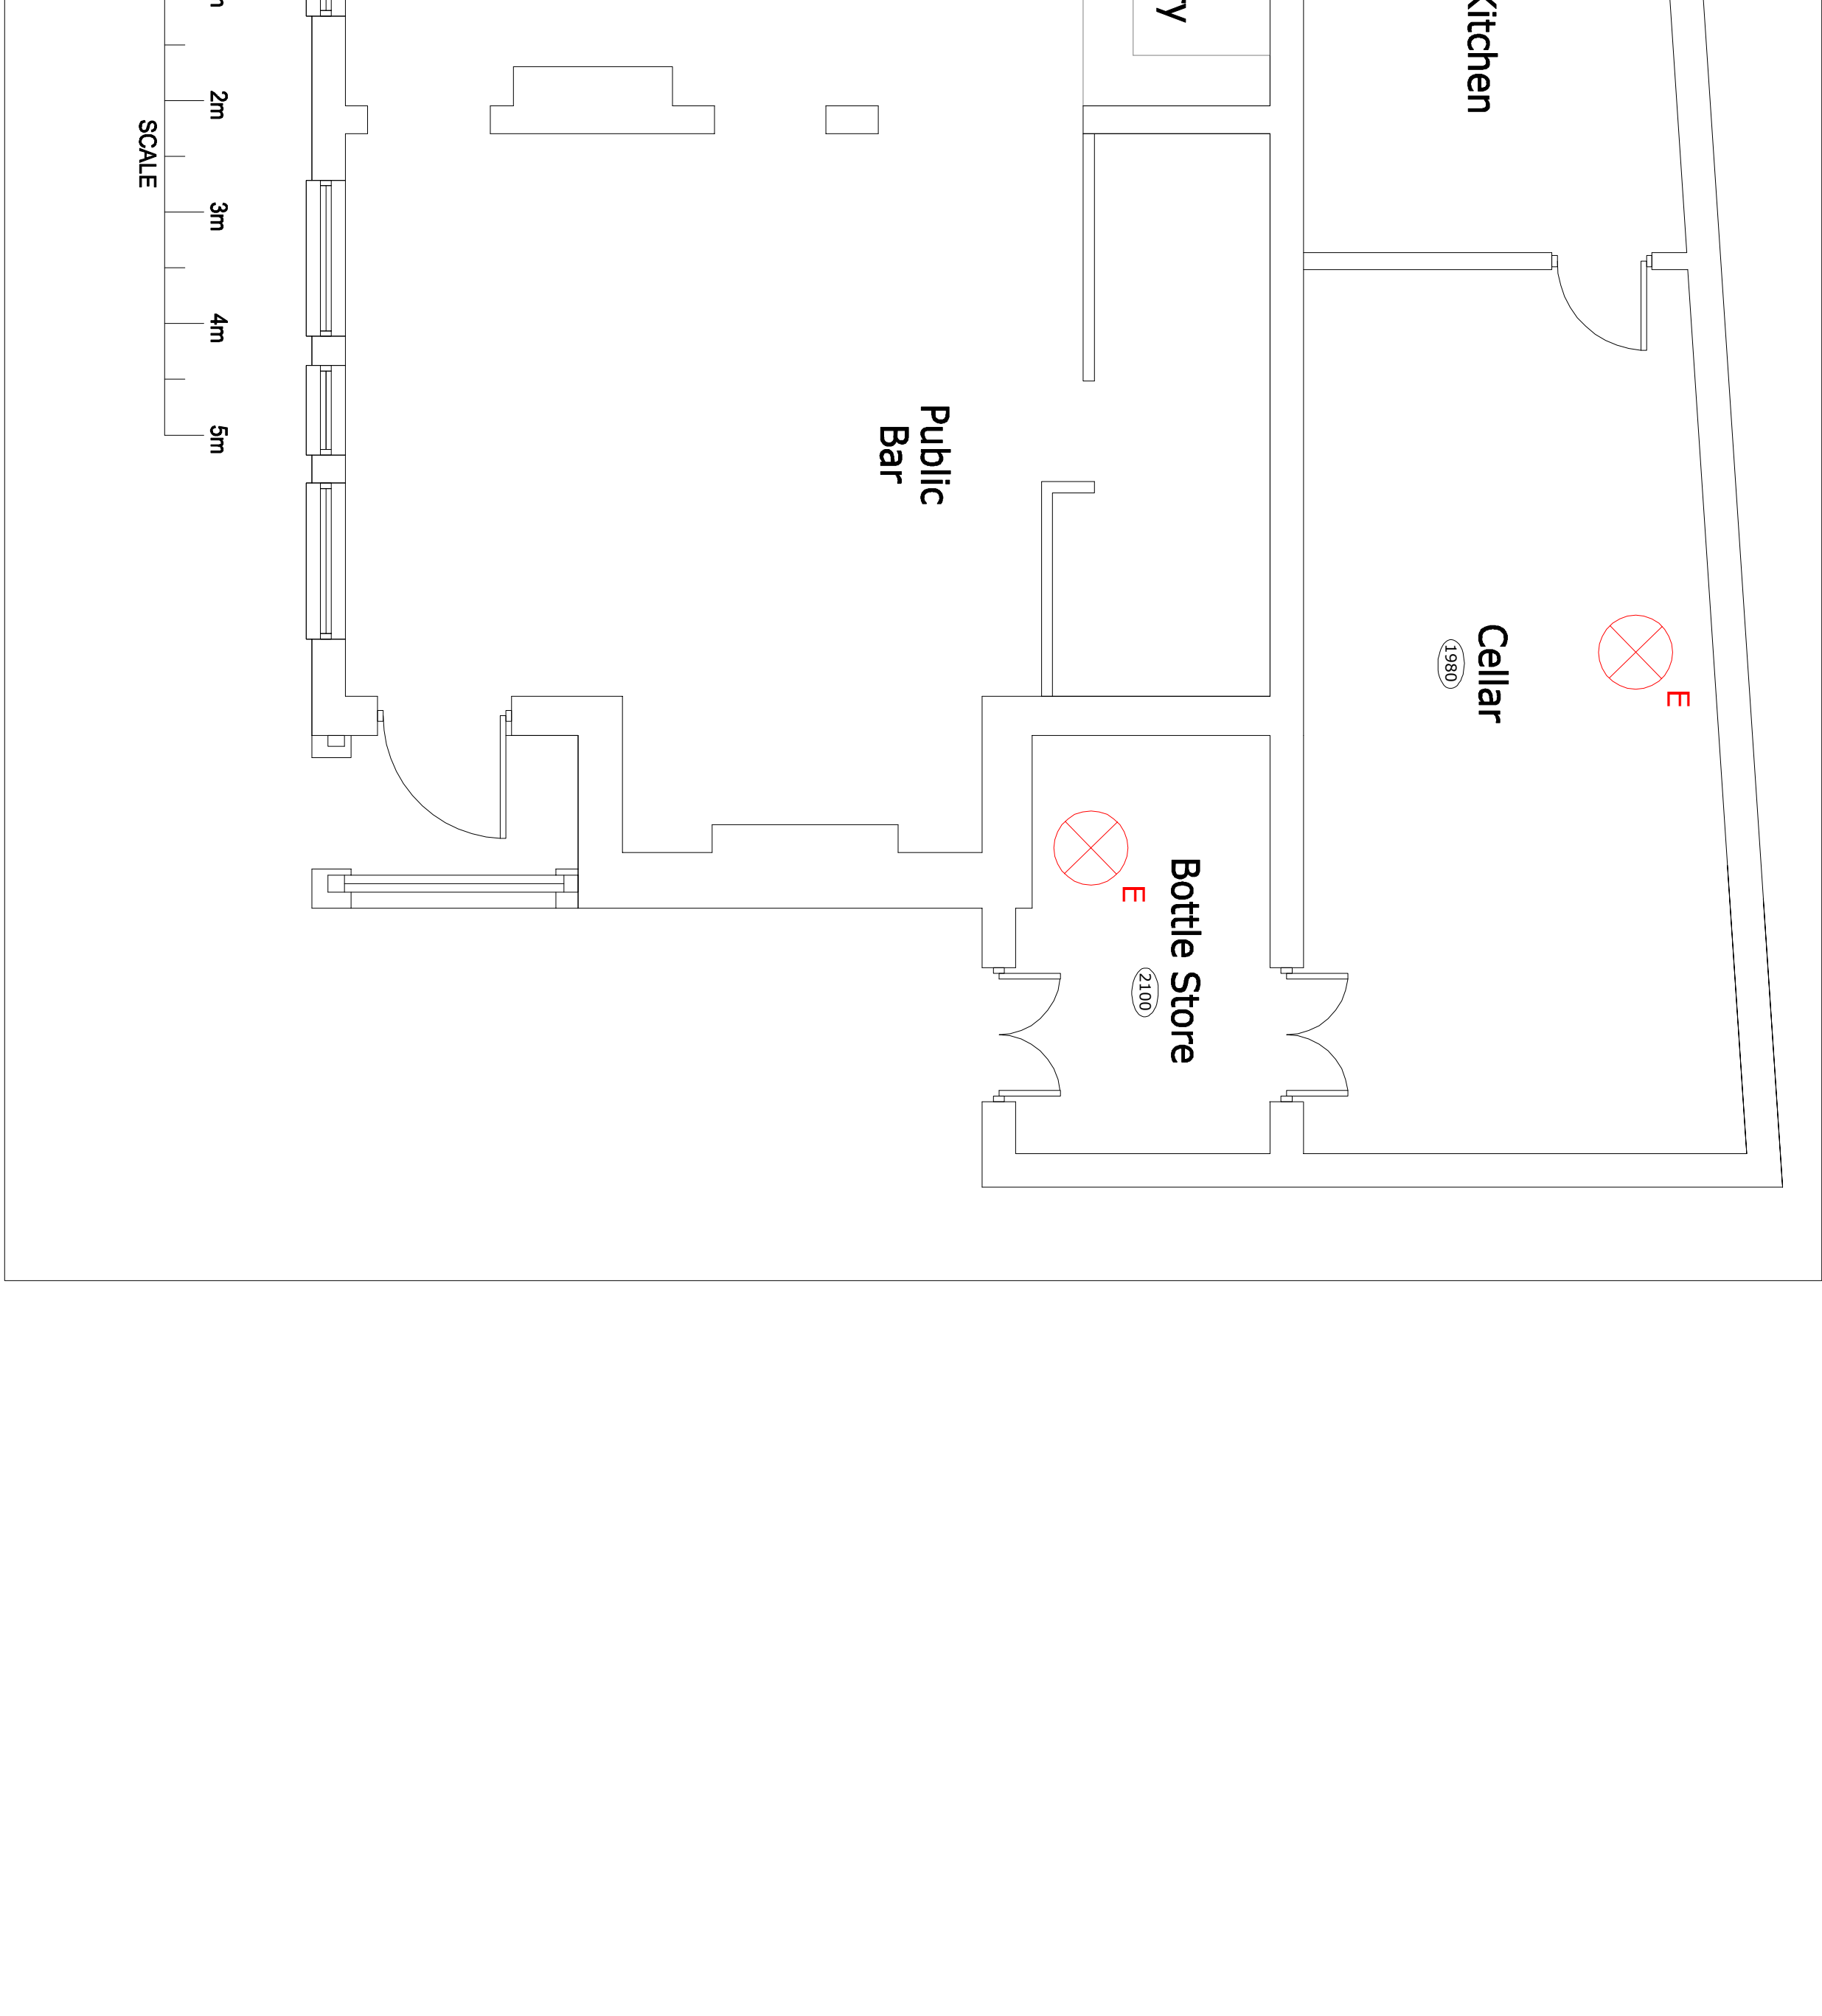


Plan of Ground Floor 1:50

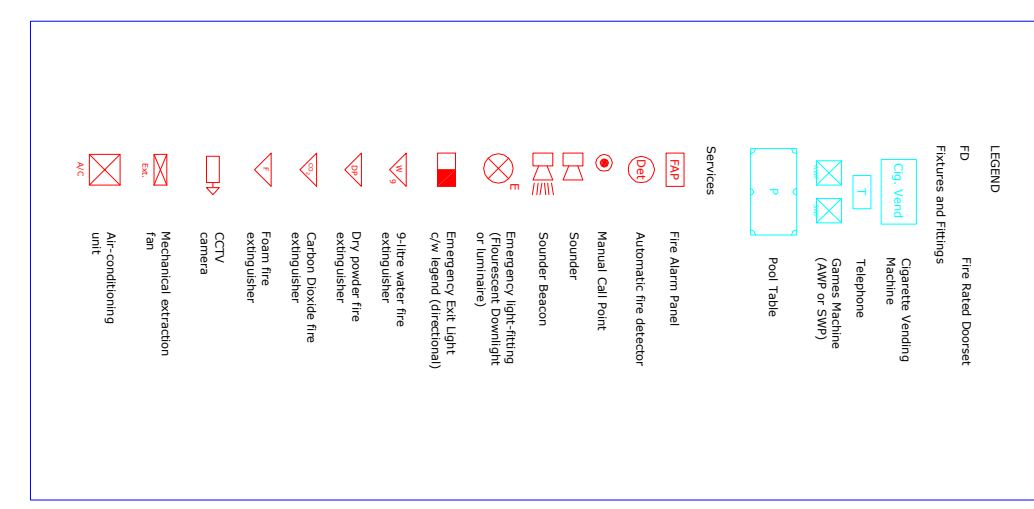

Plan of First Floor 1:50

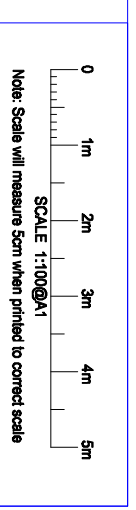

Rev.:	1	2	3
Date:			
Author:			
Check:			
Drawn:			
Scale:			
Sheet:			
Project:			

- 1.0. GENERAL NOTES**
- 1.1 THIS INFORMATION IS NOT INTENDED TO PROVIDE A FULL SPECIFICATION OF WORKS TENDER DOCUMENT.
 - 1.2 ALL WORKS TO COMPLY WITH CURRENT BUILDING REGULATIONS & LOCAL AUTHORITY REQUIREMENTS.
 - 1.3 ELECTRICAL INSTALLATIONS MUST COMPLY WITH THE 18TH EDITION REGULATIONS.
 - 1.4 ALL WALLS & CEILING SURFACES CLASS 1. STEREO OF CLASSE FINITING TO BS 476 PART 1, EXCEPT FOR CIRCULATION SPACES WHICH ARE CLASS BRANDED.
 - 1.5 DIMENSIONS TO BE CHECKED ON SITE.
 - 1.6 ANY PARTNER INFORMATION OF CLIENTS ARISING FROM THIS DRAWING SHOULD BE ADHERED TO SO DESIGN.

Project Title:
The Martyrs Inn
Layout of Property Floors

Project Address:	Tolpiddle Nr Dorchester
Project Number:	ZCD000735-FP
Sheet No:	1 of 1
Date:	08-04-10
Scale:	1:100
Project Name:	
Sheet Size:	A1
Scale of Plot:	1:100



ZC Design Consultants Ltd
The Design Hub
Purton Way
Coventry CV1 2TT
Tel: 02476-395430
fax: 02476-395218
www.ZCdesign.co.uk

THE INFORMATION CONTAINED IN THIS DOCUMENT IS THE PROPERTY OF ZC DESIGN CONSULTANTS LTD. IT IS NOT TO BE REPRODUCED OR TRANSMITTED IN ANY FORM OR BY ANY MEANS, WITHOUT THE EXPRESS WRITTEN PERMISSION OF ZC DESIGN CONSULTANTS LTD.