



Existing Ground Floor 1:100

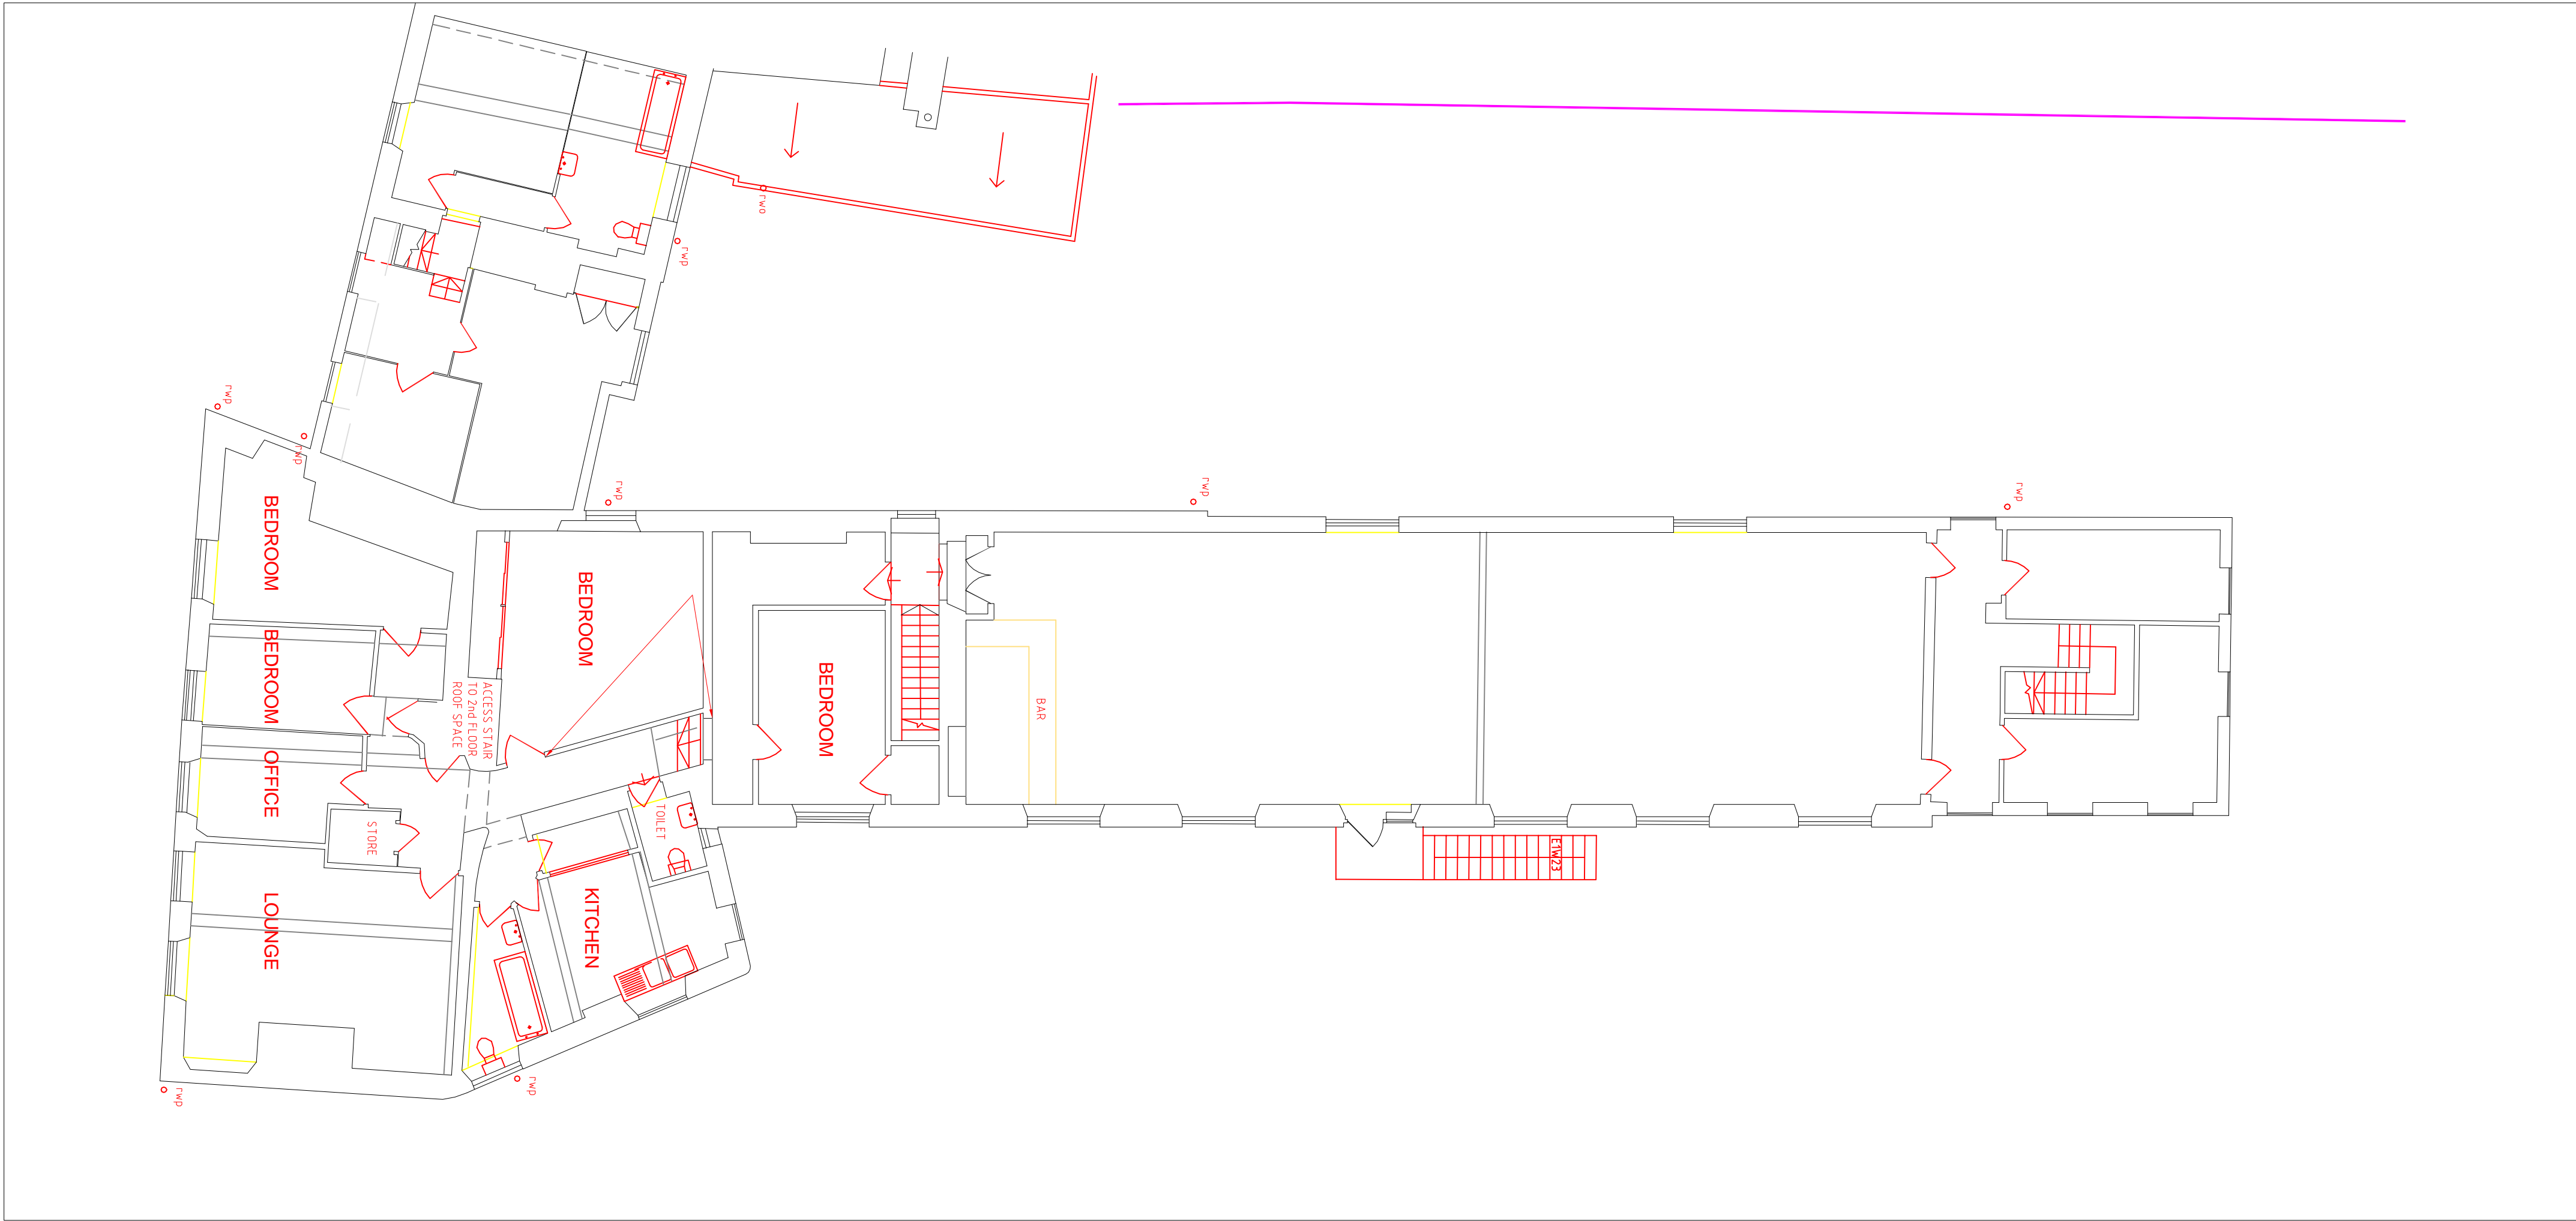

Existing First Floor 1:100

1.0 GENERAL NOTES			
1.1	THIS INFORMATION IS NOT INTENDED TO PROVIDE A FULL SPECIFICATION OF WORKS TENDER DOCUMENT		
1.2	ALL WORKING TO COMPLY WITH CURRENT BUILDING REGULATIONS & LOCAL AUTHORITY REQUIREMENTS		
1.3	ALL ELECTRICAL INSTALLATIONS MUST COMPLY WITH THE 17TH EDITION REGULATIONS		
1.4	ALL WALLS & CEILING SURFACES CLASS 1 SPREAD OF PLASTERING TO BS 276 PART 1, EXCEPT FOR CIRCULATION SPACES WHICH ARE CLASS 0 PLASTERING		
1.5	DIMENSIONS TO BE CHECKED ON SITE		
1.6	ANY PARTNER INFORMATION OR QUERIES ARISING FROM THIS DRAWING SHOULD BE ADDRESSED TO 2C DESIGN		

Project Title			
Red Lion PH			
Existing Plans			
Project Address:		Drawing Number:	
High Street		2CDD01 508 EP	
Gillingham		Date	
SPA 44A		07-01-14	
Sheet No		Scale	
1 of 1		1:100	

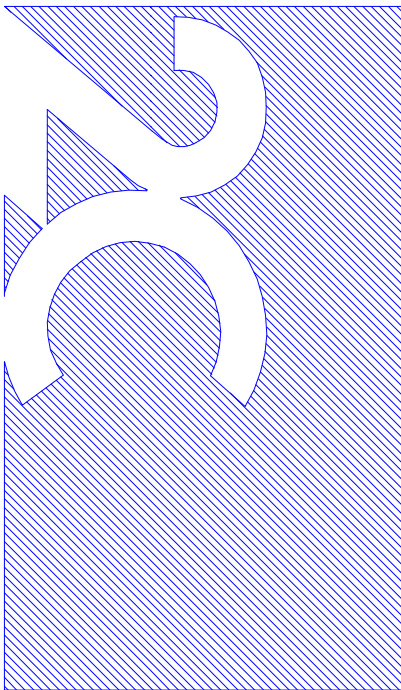

2C Design Consultants Ltd  
The Design Hub  
Purton Way  
Cotnam VA 4 7TT  
Tel: 0870-450-4330  
Fax: 02476-792-218  
www.2Cdesign.co.uk