


Plan of First Floor 1:75

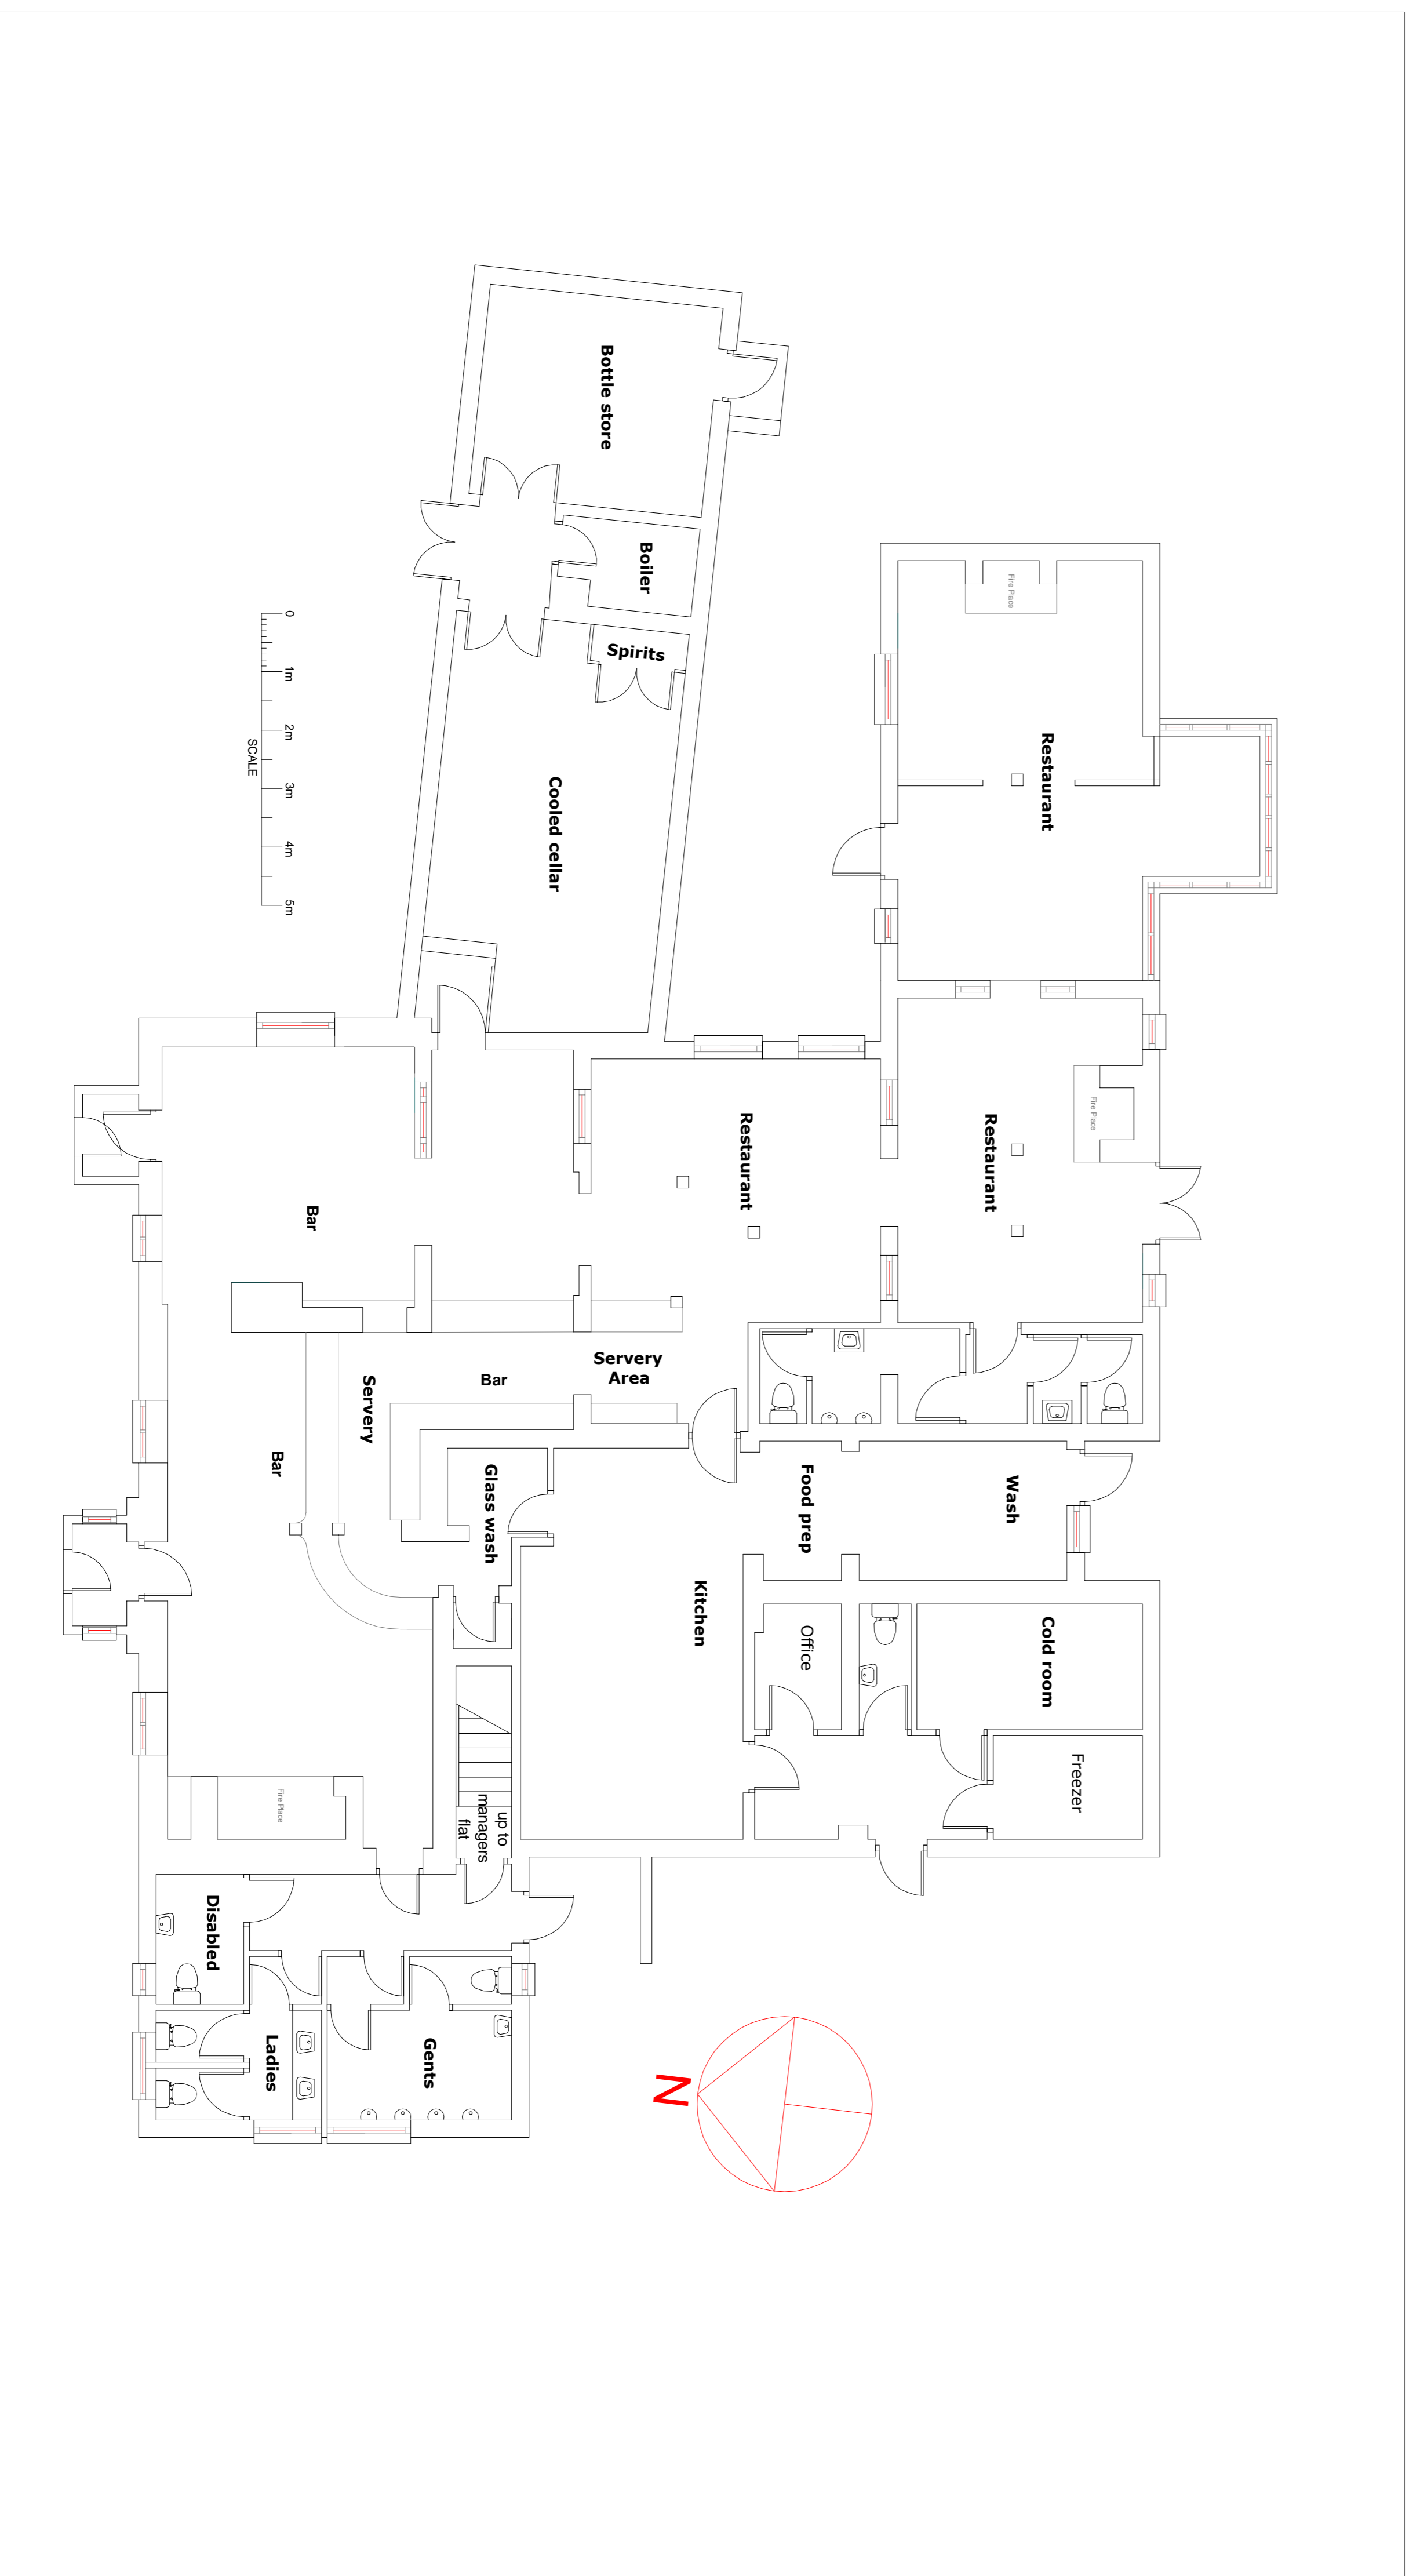

Plan of Ground Floor 1:75

Rev.:	Notes:	Date:
-	-	-

- 1.0 GENERAL NOTES**
- 1.1 THIS INFORMATION IS NOT INTENDED TO PROVIDE A FULL SPECIFICATION OF WORKS TENDER DOCUMENT.
  - 1.2 ALL WORKS TO COMPLY WITH CURRENT BUILDING REGULATIONS & LOCAL AUTHORITY REQUIREMENTS.
  - 1.3 ELECTRICAL INSTALLATIONS MUST COMPLY WITH THE 18TH EDITION REGULATIONS.
  - 1.4 ALL WALLS & CEILING SURFACES CLASS 1, SKEWED OR SLANTING TO BS 476 PART 1, EXCEPT FOR CEILING SPRINKLER SPACES WHICH ARE CLASS B1 AND 1.5 DIMENSIONS TO BE CHECKED ON SITE.
  - 1.6 ANY FURTHER INFORMATION OF CLIENTS ARISING FROM THIS DRAWING SHOULD BE ADDRESSED TO 2D design.

**Project Title:**  
The Barley Mow Inn, Wimborne  
Layout of Property Floors

Project Address:	Drawing Number:	Rev:	Project Size
Chalchill Wimborne Dorset BH21 7A1H	2CD000681 -FP	-	A1
	Sheet No:	Date:	Scale:
	1 of 1	09-10-08	1:75



**2D Design Consultants Ltd**  
The Design Hub  
Purton Way  
Coventry CV1 2TT  
Tel: 02476-383430  
Fax: 02476-792-218  
www.2cdesign.co.uk